



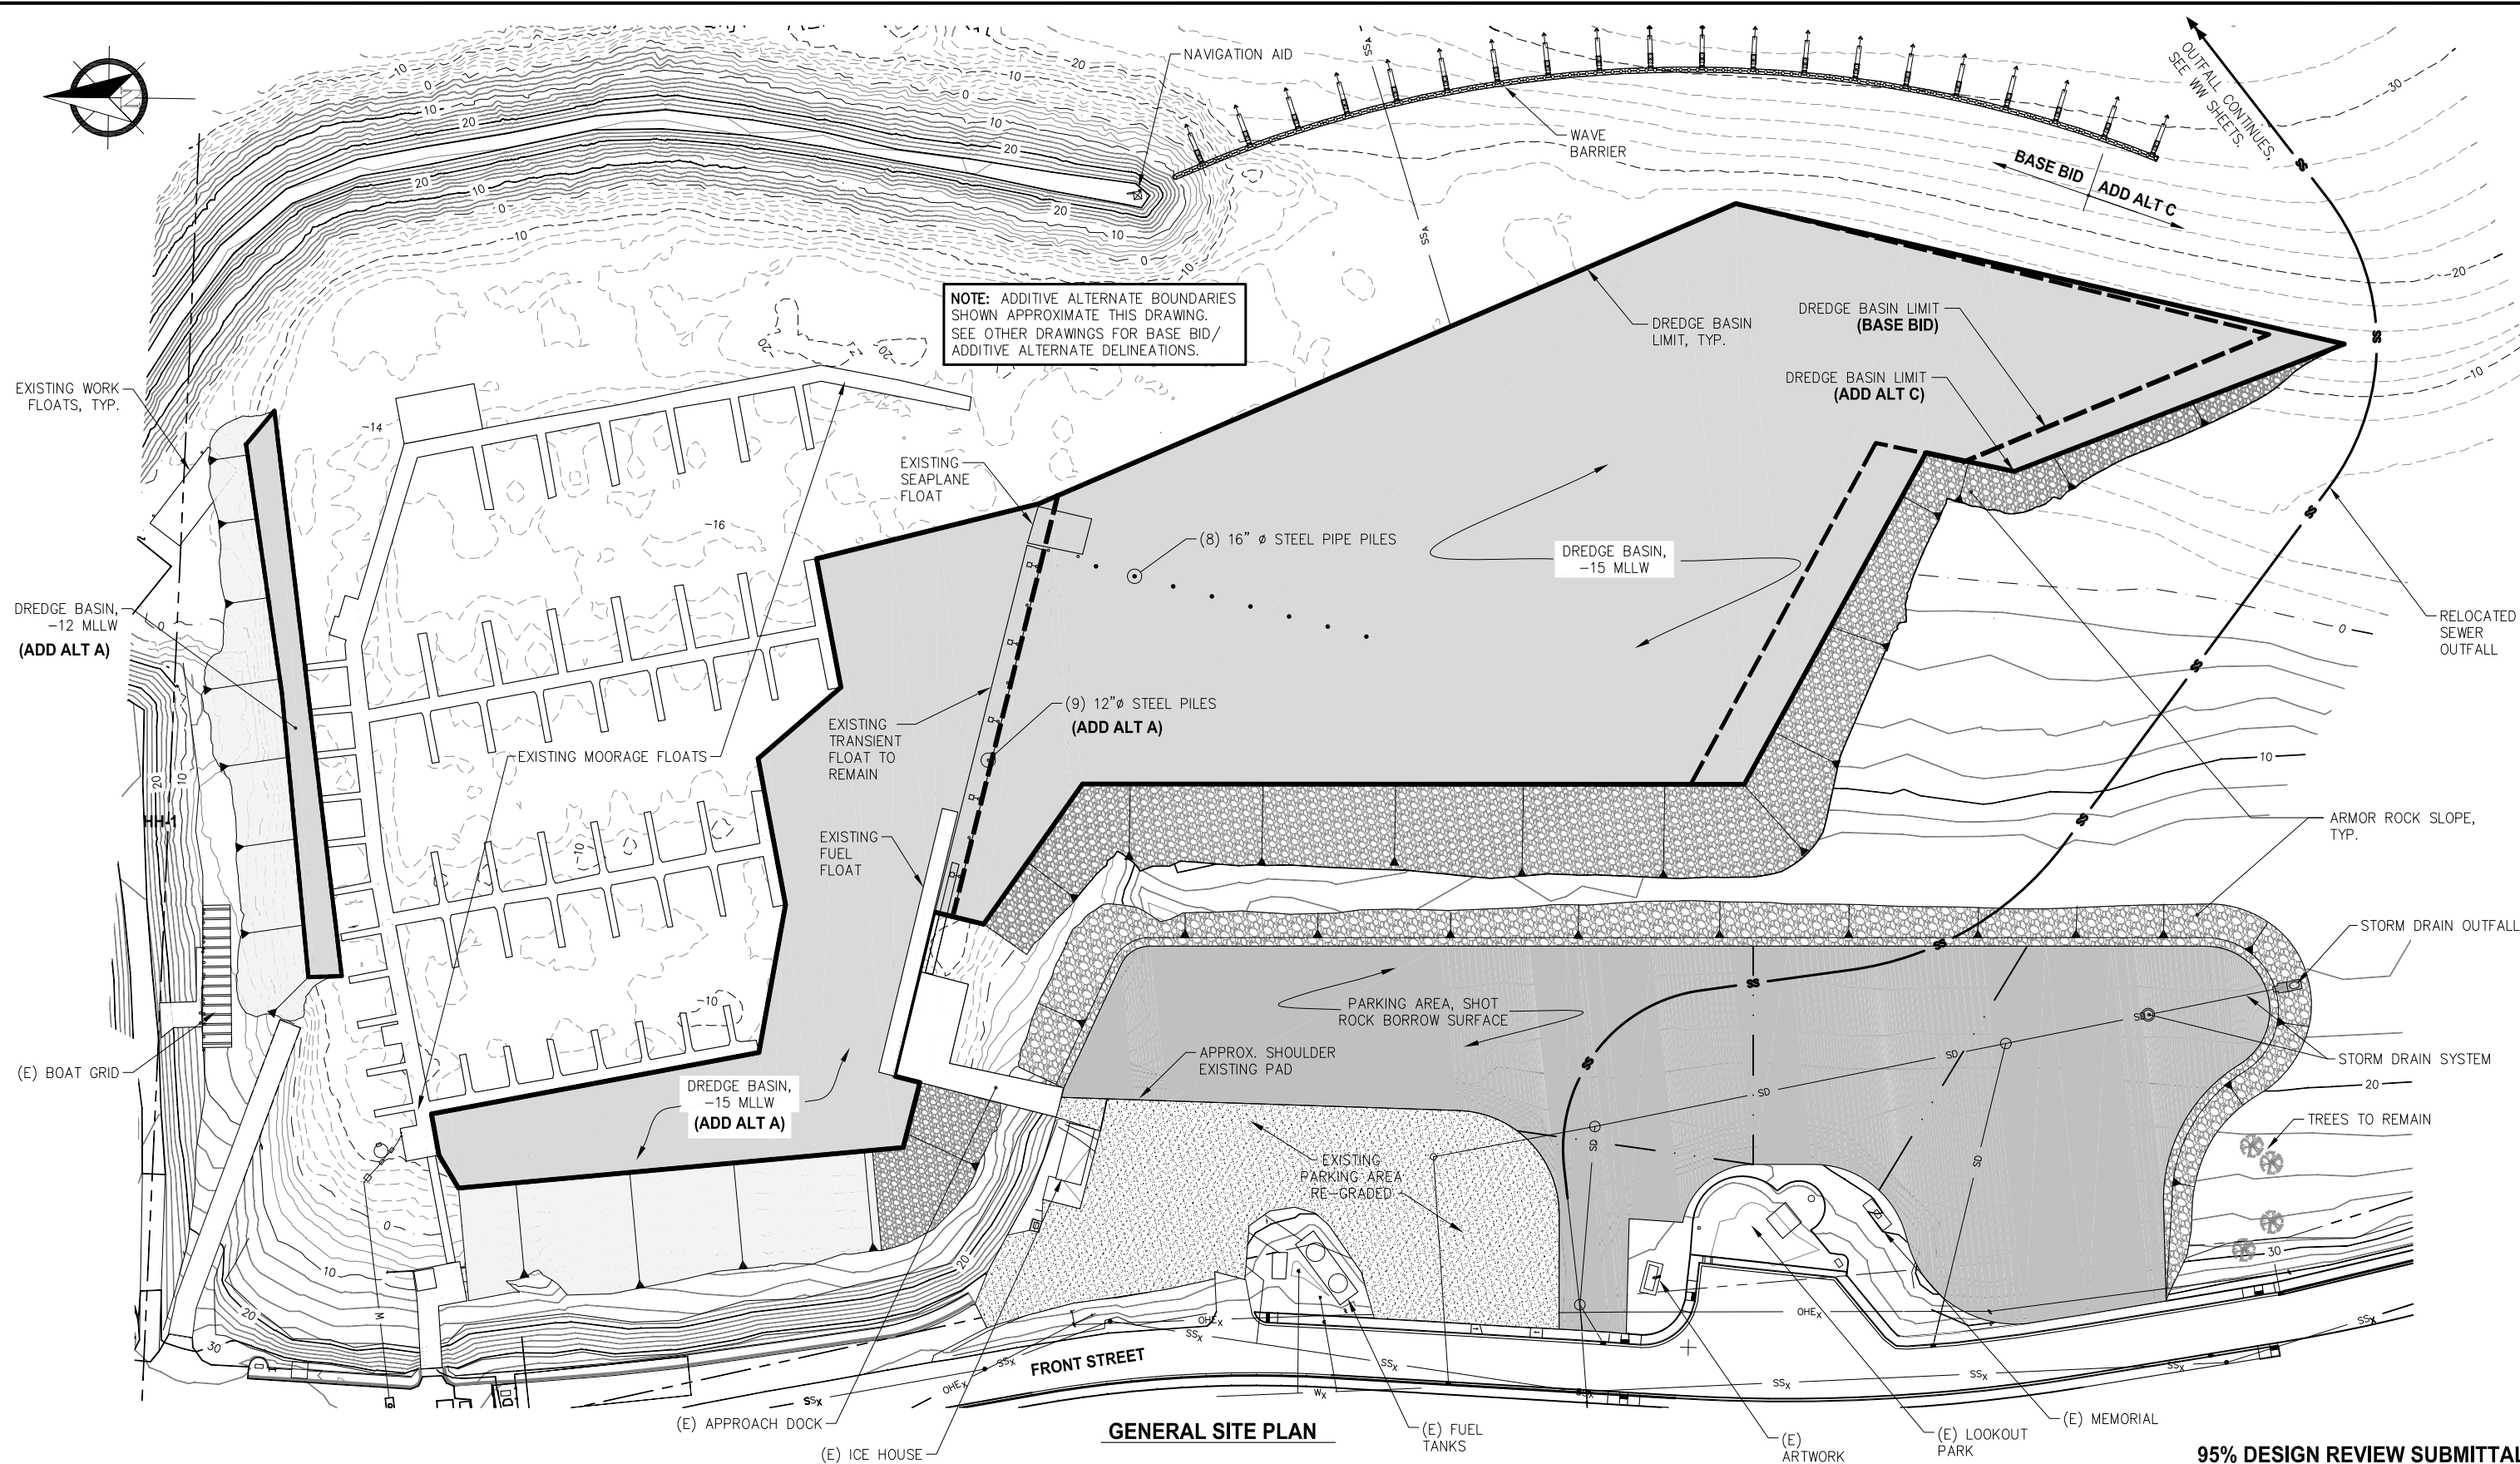

GENERAL SITE PLAN

95% DESIGN REVIEW SUBMITTAL

 

REVISIONS					
REV.	DATE	DESCRIPTION	DWN.	CKD.	APP.



ENGINEERS, INC.

9360 Glacier Highway, Ste. 100
Juneau, Alaska 99801
Phone: 907-586-2093
Fax: 907-586-2099
www.pndengineers.com

DESIGN: TCB CHECKED: CRS
DRAWN: PJD APPROVED: CRS

SCALE: SCALE IN FEET
0 50 100 FT.

DATE: 09/21/15

HAINES BOROUGH
PORTAGE COVE
HARBOR EXPANSION

SHEET TITLE:

GENERAL SITE PLAN

PND PROJECT NO.: 102029

1.05

SHEET
OF 29