


FRONT STREET

PERSPECTIVE VIEWS OF THE USED OIL BUILDING
SCALE: 1/8" = 1' - 0"



NOTES:

1. HAINES BOROUGH INTENDS TO CONSTRUCT A NEW USED OIL BUILDING AT PORT CHILKOOT SMALL BOAT HARBOR WHERE THE PRESENT USED OIL SHED IS LOCATED.
2. THE BUILDING IS CLASSIFIED AS MODERATE HAZARD STORAGE, S1 UNDER 2018 IBC FOR COMBUSTIBLE CLASS IIIB MATERIALS. SINCE THE BUILDING IS MORE THAN 50 FEET AWAY THE NEAREST STRUCTURE, THERE ARE NO SPECIAL REQUIREMENTS.
3. THE BUILDING WILL STORE UP TO 13,200 GALLONS OF USED OIL.
4. THE WORK INCLUDES REMOVING AND DISPOSING OF THE EXISTING SHED, AND BUILDING THE NEW SHED. THE BOROUGH WILL REMOVE THE CONTENTS OF THE EXISTING SHED.

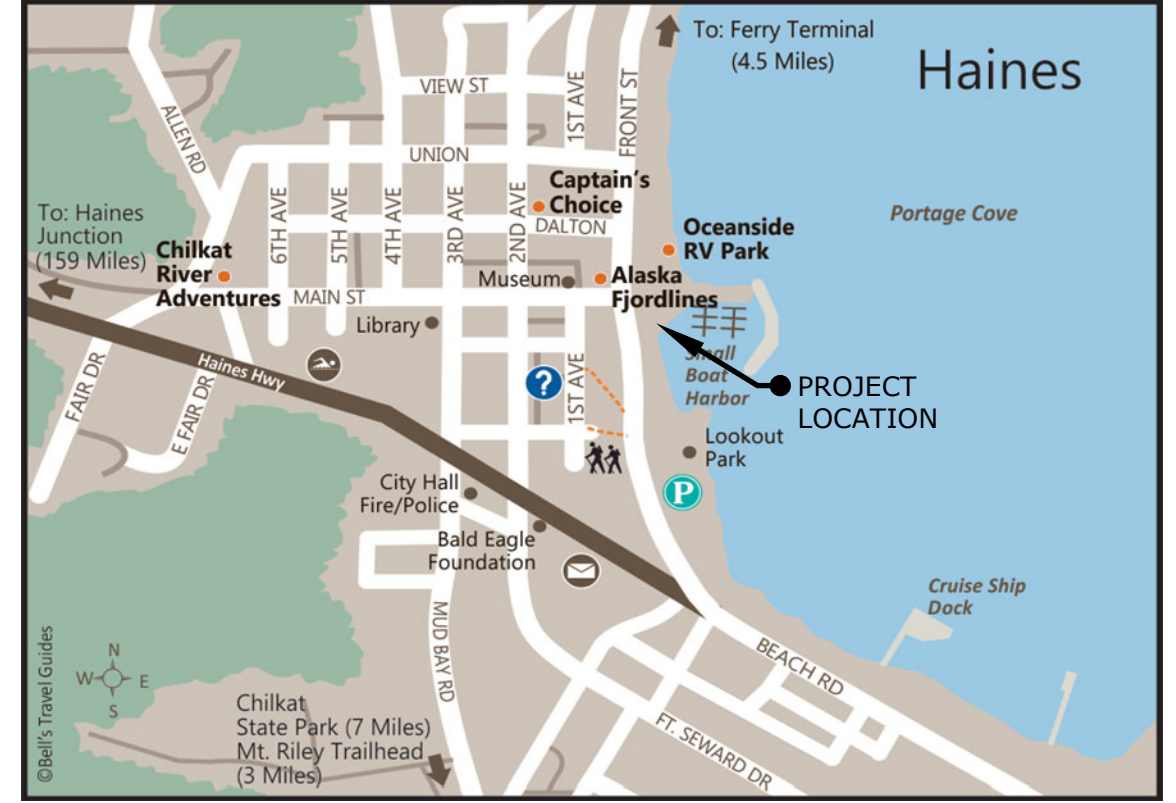

Haines Borough
PO Box 1209
Haines, Alaska 99827

Tel: (907)766-6400




| REVISION | | | | |
|----------|--------|------------------------------|-----|-----|
| REV | DATE | DESCRIPTION | DWN | CKD |
| C | FEB 24 | ISSUED FOR 95 PERCENT REVIEW | EGC | EGC |
| B | NOV 23 | ISSUED FOR 35 PERCENT REVIEW | EGC | EGC |
| A | FEB 23 | ISSUED FOR CONCEPT REVIEW | EGC | EGC |

**HAINES BOROUGH
USED OIL BUILDING
UPGRADE, 2024**

**PROJECT
OVERVIEW**

S01

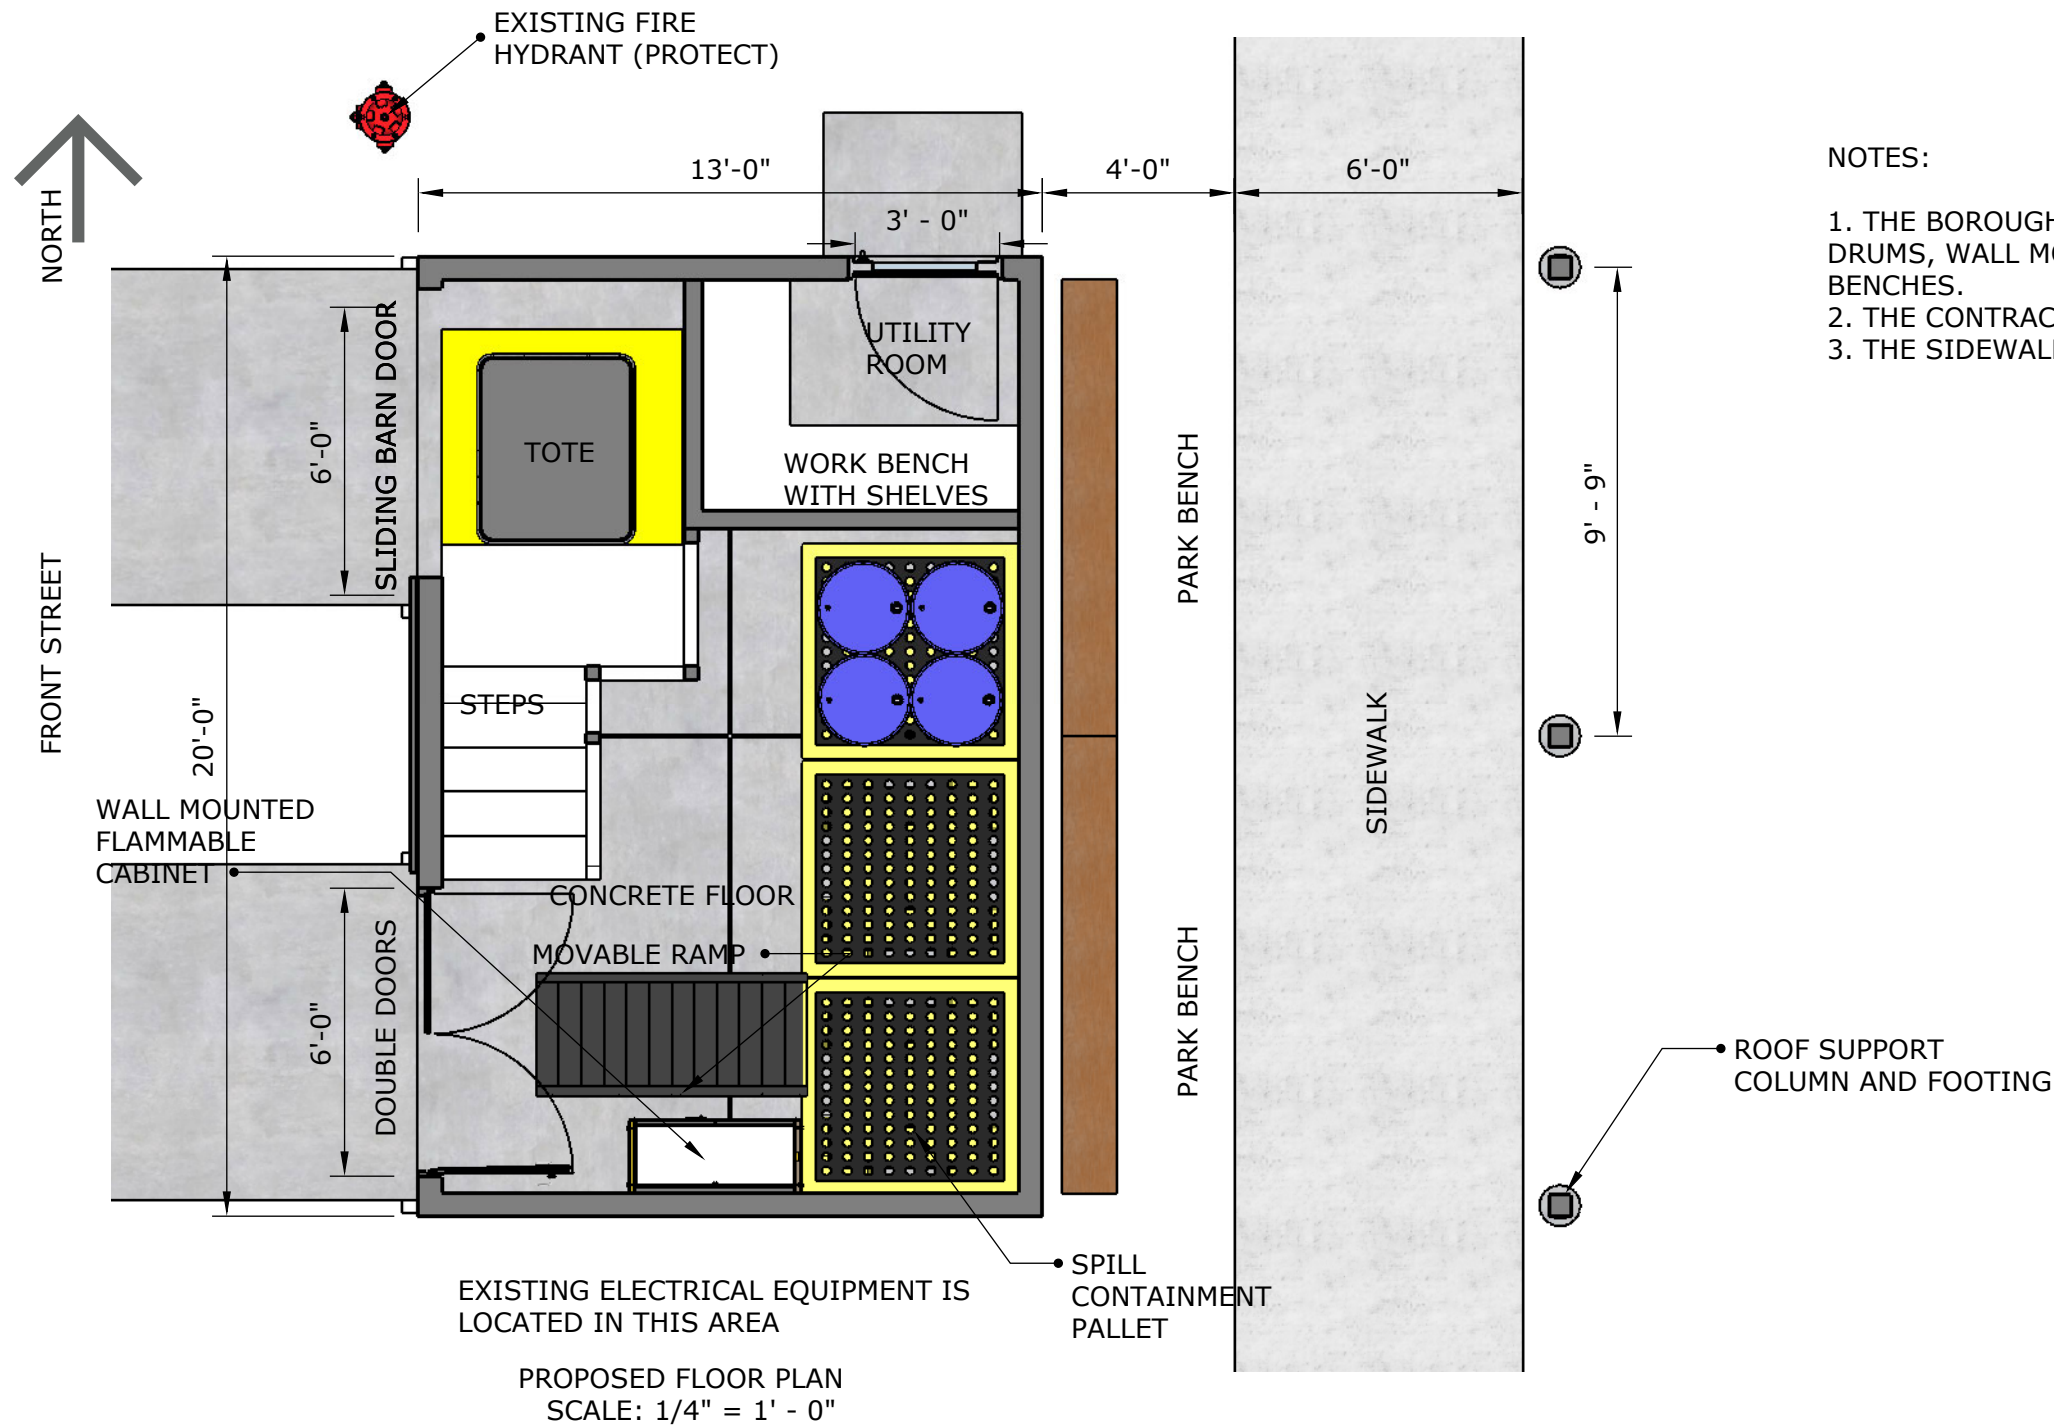

NOTES:

1. THE BOROUGH WILL FURNISH THE SPILL CONTAINMENT PALLETS, TOTES, DRUMS, WALL MONTED FLAMMABLE CABINET, MOVABLE RAMP, AND PARK BENCHES.
2. THE CONTRACTOR WILL FURNISH WORK BENCH WITH SHELVES, AND STEPS
3. THE SIDEWALK IS EXISTING. RETAIN AND PROTECT.



Haines Borough
PO Box 1209
Haines, Alaska 99827
Tel: (907)766-6400




REVISION

| REV | DATE | DESCRIPTION | DWN | CKD |
|-----|--------|------------------------------|-----|-----|
| C | FEB 24 | ISSUED FOR 95 PERCENT REVIEW | EGC | EGC |
| B | NOV 23 | ISSUED FOR 35 PERCENT REVIEW | EGC | EGC |
| A | FEB 23 | ISSUED FOR CONCEPT REVIEW | EGC | EGC |


**HAINES BOROUGH
USED OIL BUILDING
UPGRADE, 2024**

FLOOR PLAN

S02

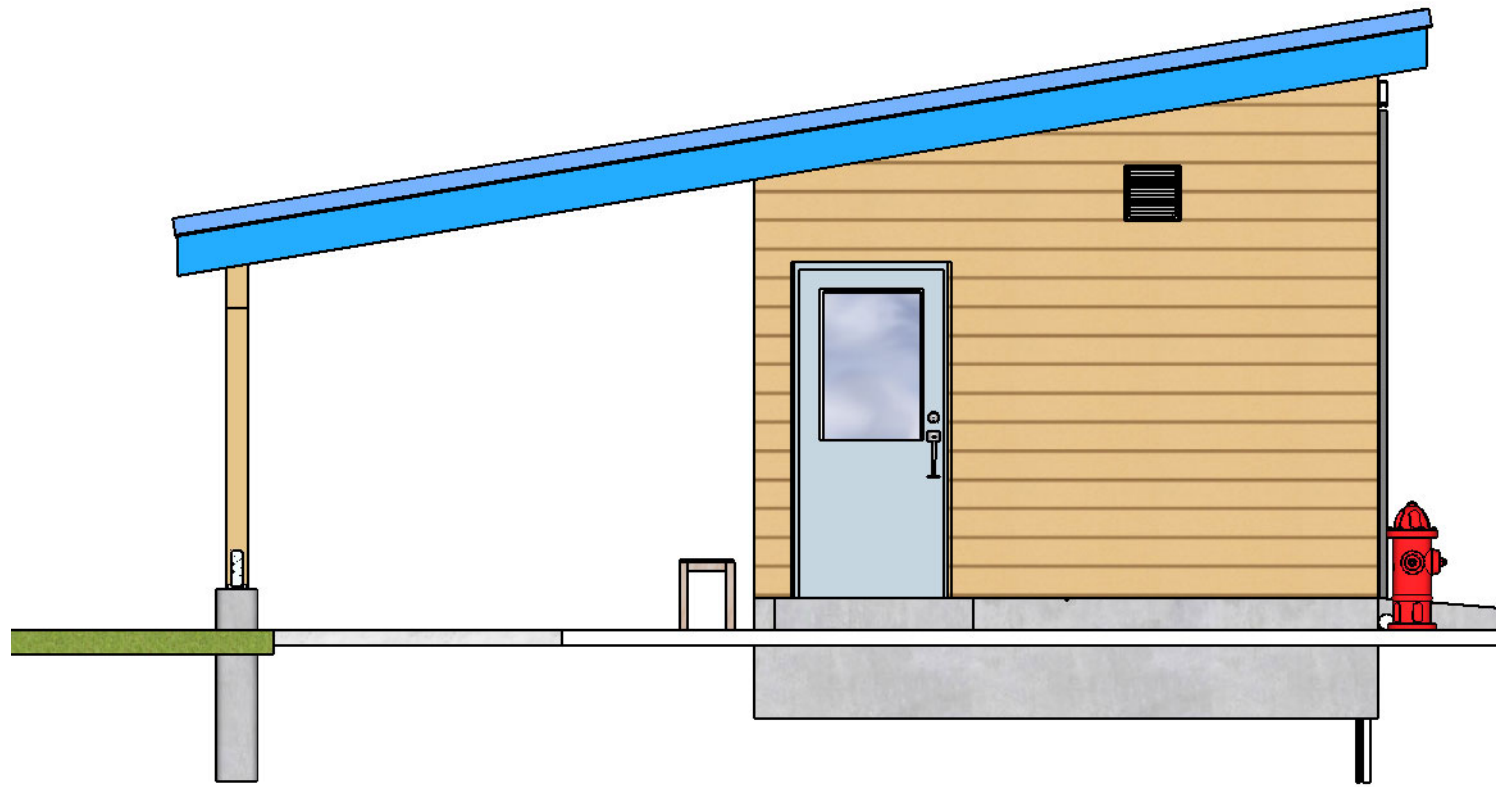

NORTH ELEVATION
SCALE: 1/4" = 1' - 0"

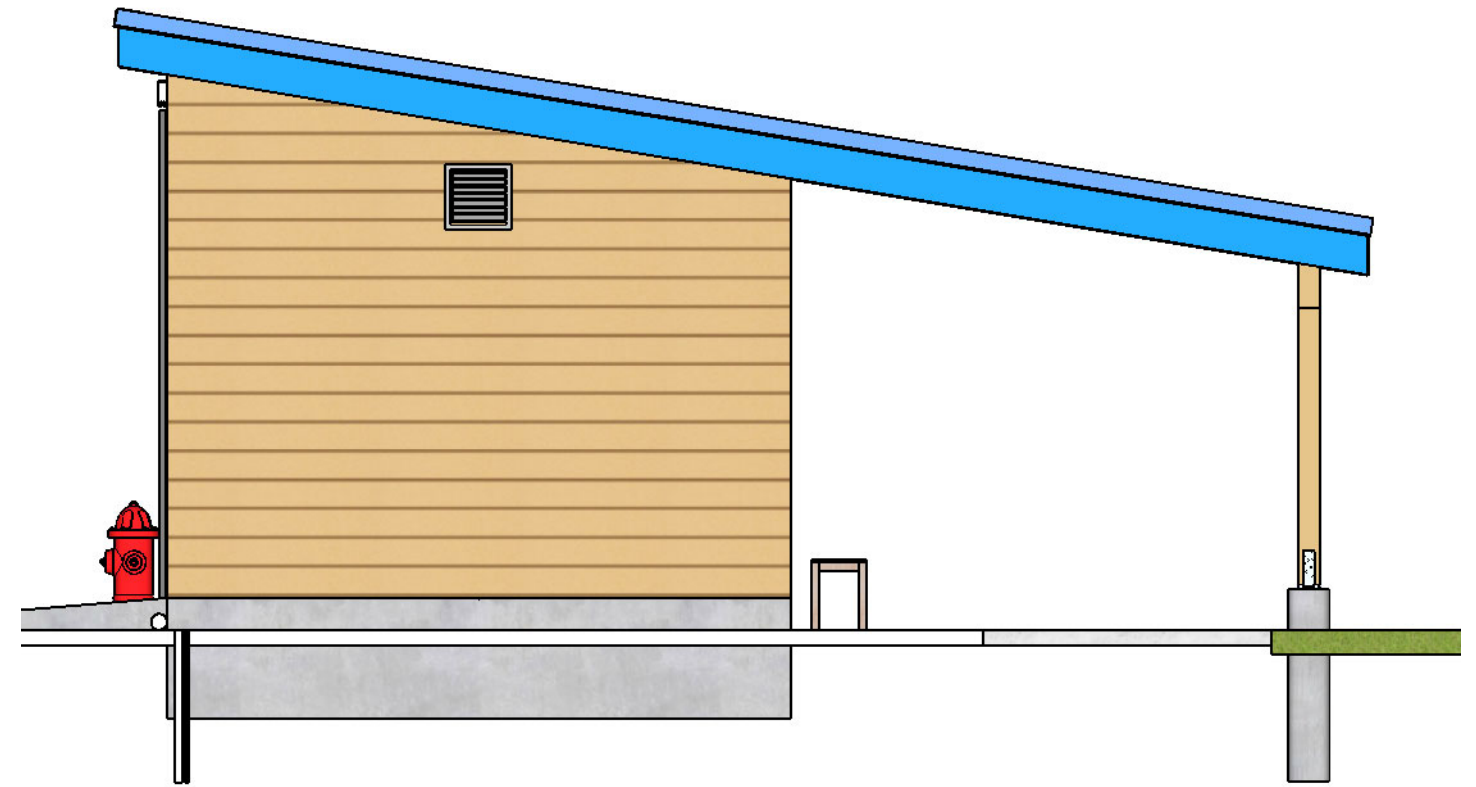

SOUTH ELEVATION
SCALE: 1/4" = 1' - 0"



Haines Borough
PO Box 1209
Haines, Alaska 99827

Tel: (907)766-6400




| REVISION | | | | |
|----------|--------|------------------------------|-----|-----|
| REV | DATE | DESCRIPTION | DWN | CKD |
| C | FEB 24 | ISSUED FOR 95 PERCENT REVIEW | EGC | EGC |
| B | NOV 23 | ISSUED FOR 35 PERCENT REVIEW | EGC | EGC |
| A | FEB 23 | ISSUED FOR CONCEPT REVIEW | EGC | EGC |

**HAINES BOROUGH
USED OIL BUILDING
UPGRADE, 2024**

END ELEVATIONS

S03

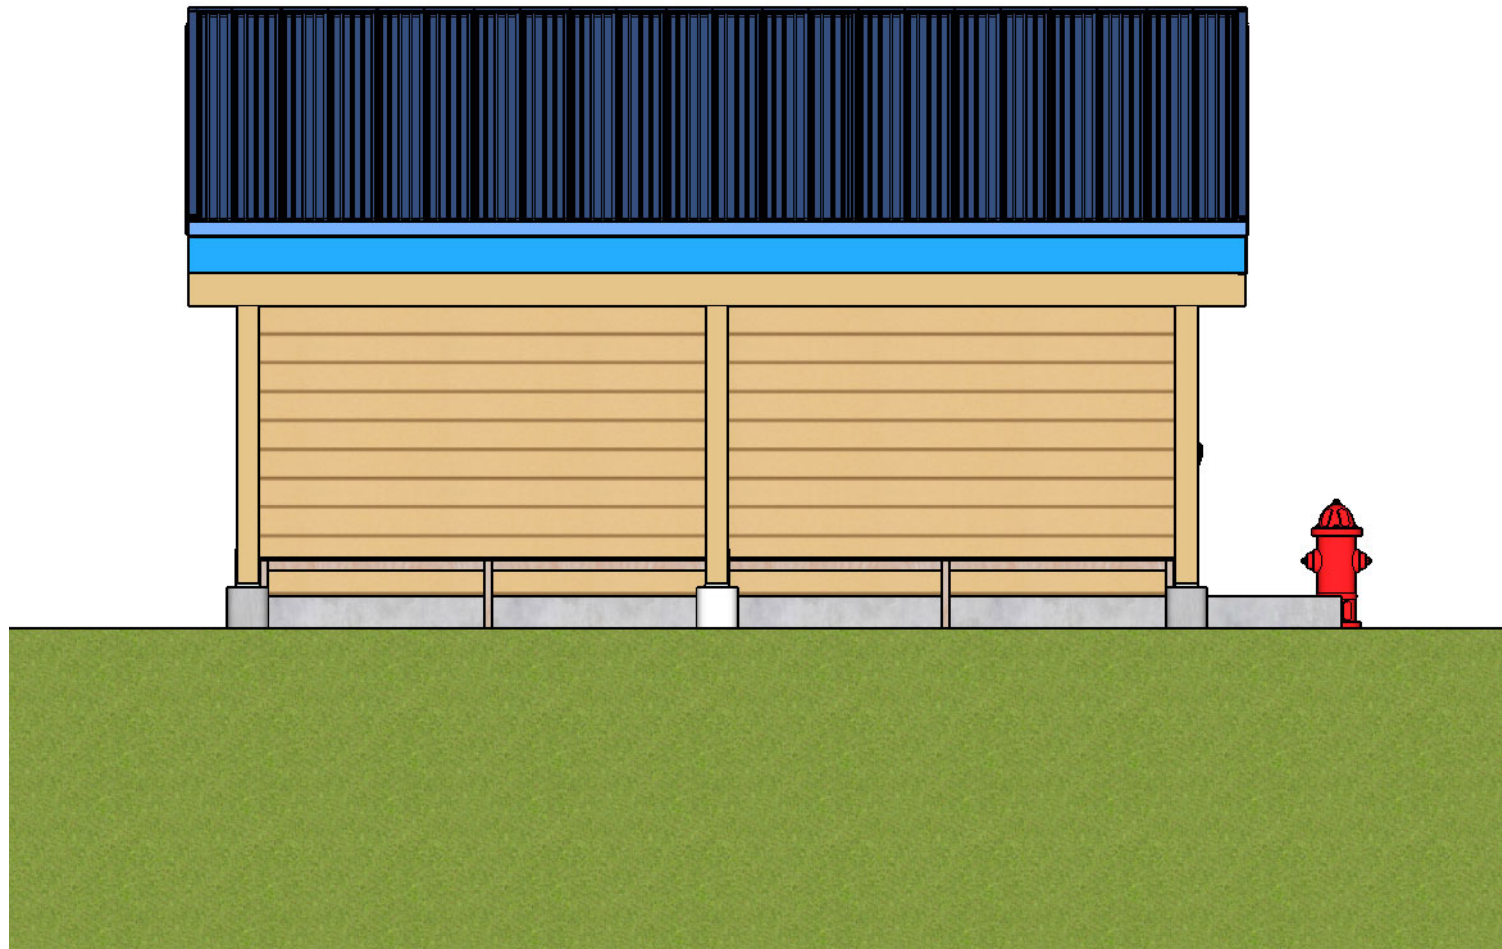

EAST ELEVATION
SCALE: 1/4" = 1' - 0"



WEST ELEVATION
SCALE: 1/4" = 1' - 0"



Haines Borough
PO Box 1209
Haines, Alaska 99827

Tel: (907)766-6400




| REVISION | | | | |
|----------|--------|------------------------------|-----|-----|
| REV | DATE | DESCRIPTION | DWN | CKD |
| C | FEB 24 | ISSUED FOR 95 PERCENT REVIEW | EGC | EGC |
| B | NOV 23 | ISSUED FOR 35 PERCENT REVIEW | EGC | EGC |
| A | FEB 23 | ISSUED FOR CONCEPT REVIEW | EGC | EGC |

**HAINES BOROUGH
USED OIL BUILDING
UPGRADE, 2024**

SIDE ELEVATIONS

S04


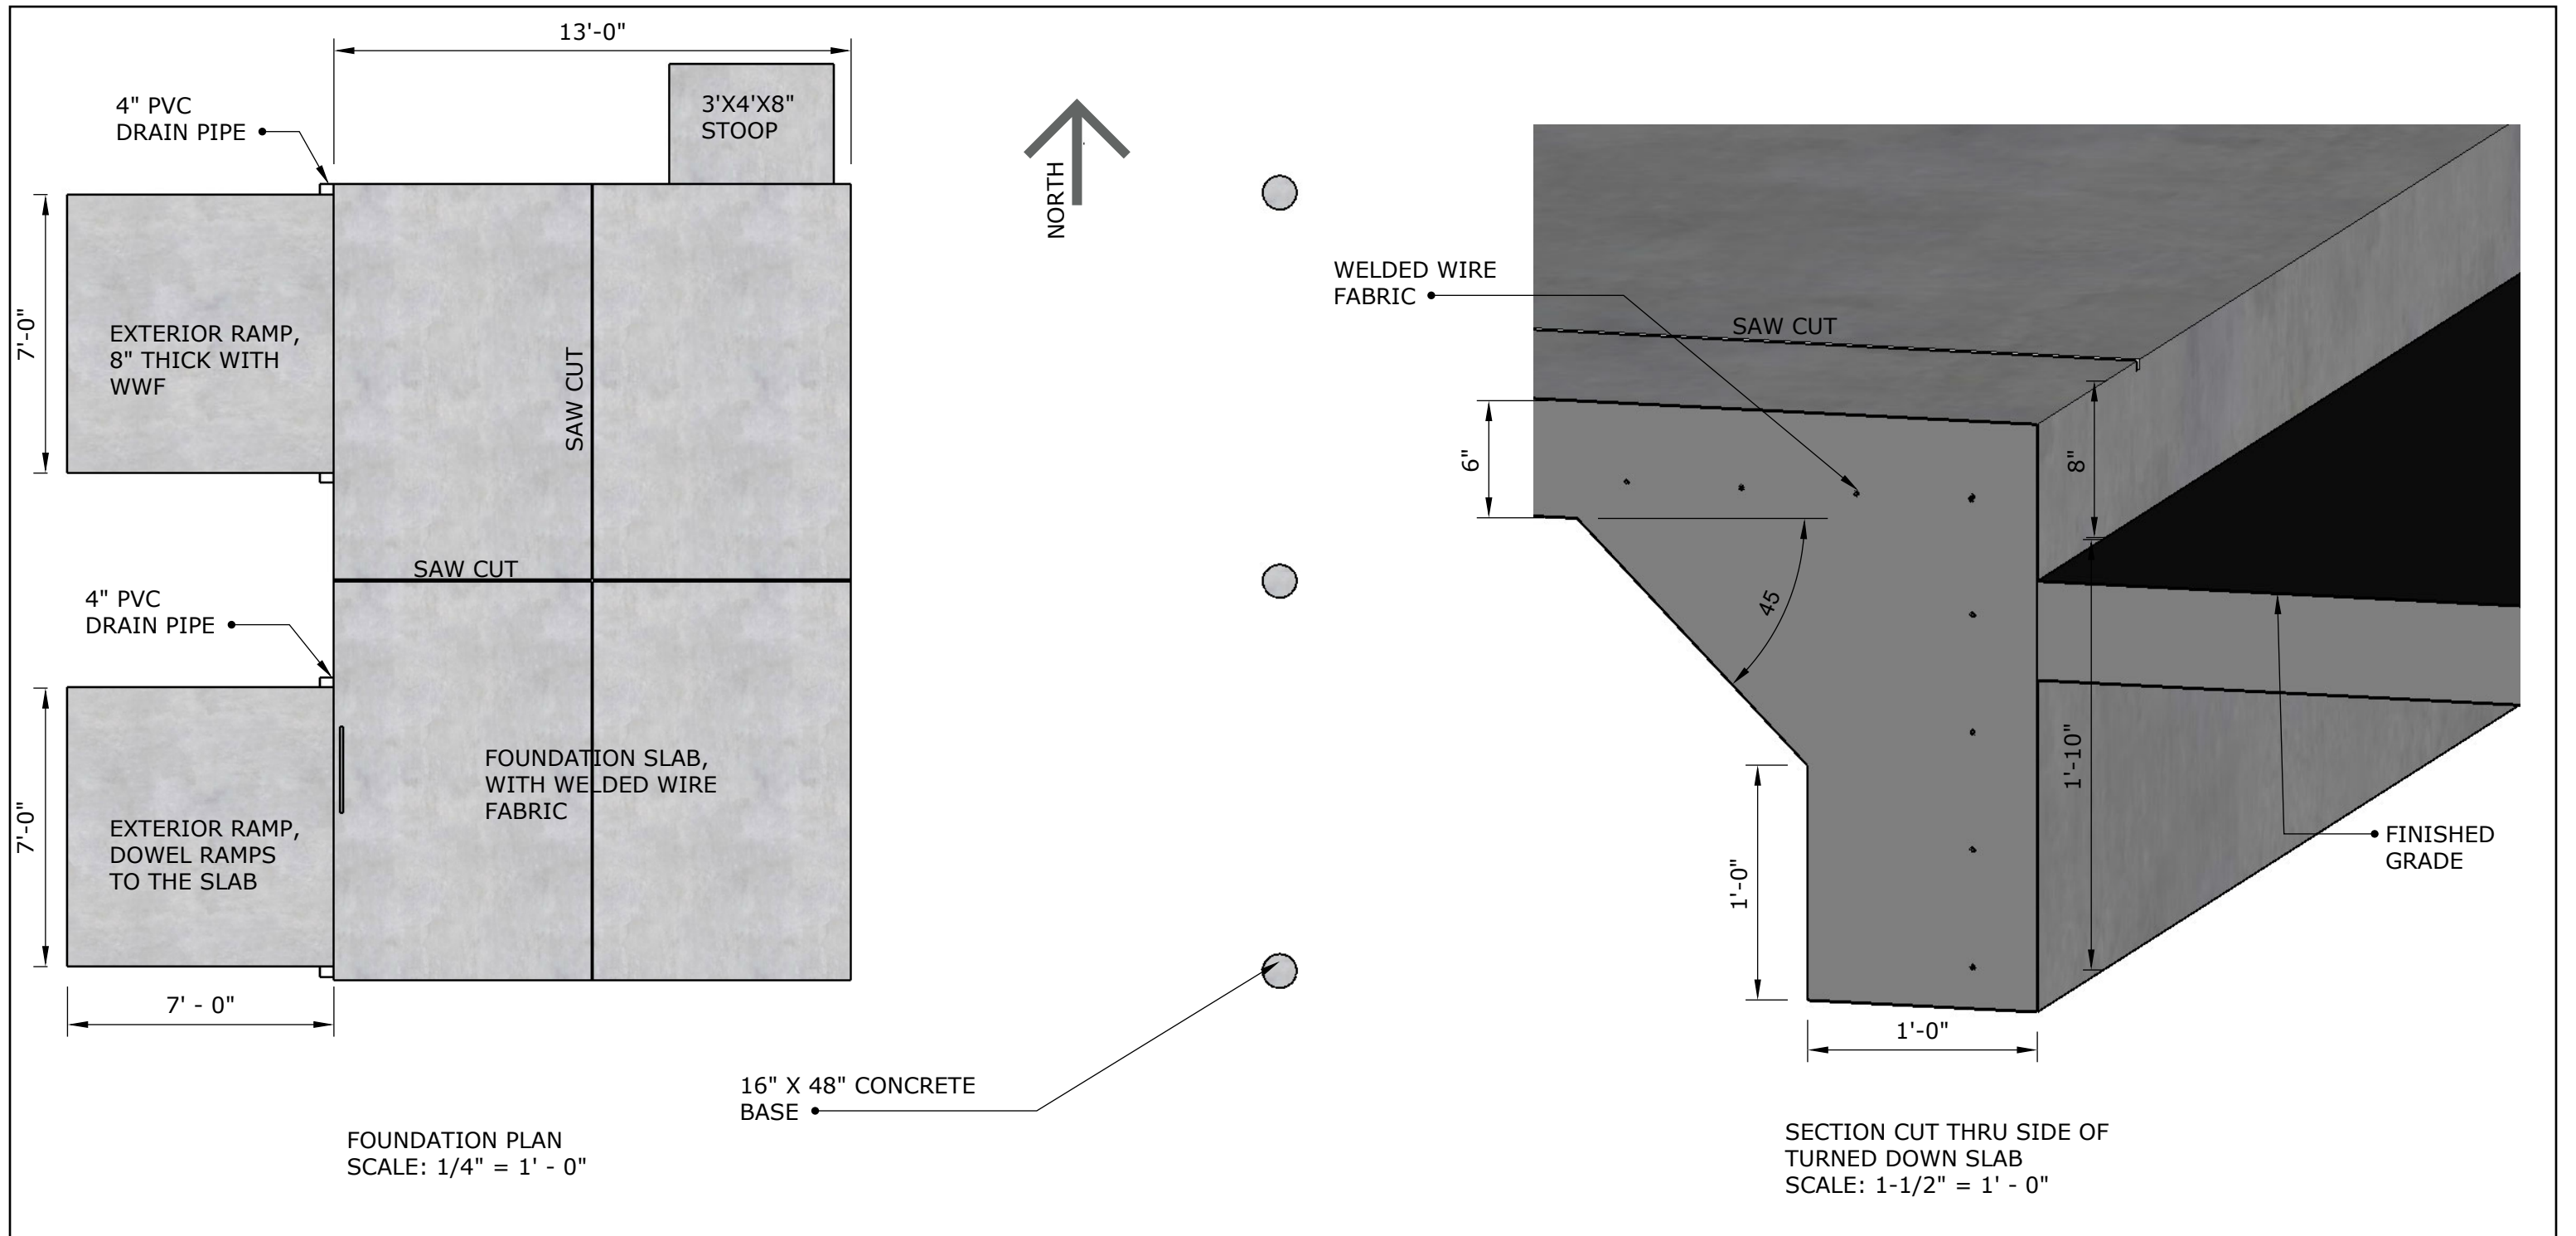


Haines Borough
PO Box 1209
Haines, Alaska 99827
Tel: (907)766-6400



| REVISION | | | | |
|----------|--------|------------------------------|-----|-----|
| REV | DATE | DESCRIPTION | DWN | CKD |
| C | FEB 24 | ISSUED FOR 95 PERCENT REVIEW | EGC | EGC |
| B | NOV 23 | ISSUED FOR 35 PERCENT REVIEW | EGC | EGC |
| A | FEB 23 | ISSUED FOR CONCEPT REVIEW | EGC | EGC |

| | |
|---|------------|
| HAINES BOROUGH USED OIL BUILDING UPGRADE, 2024 | |
| FOUNDATION PLAN | S05 |

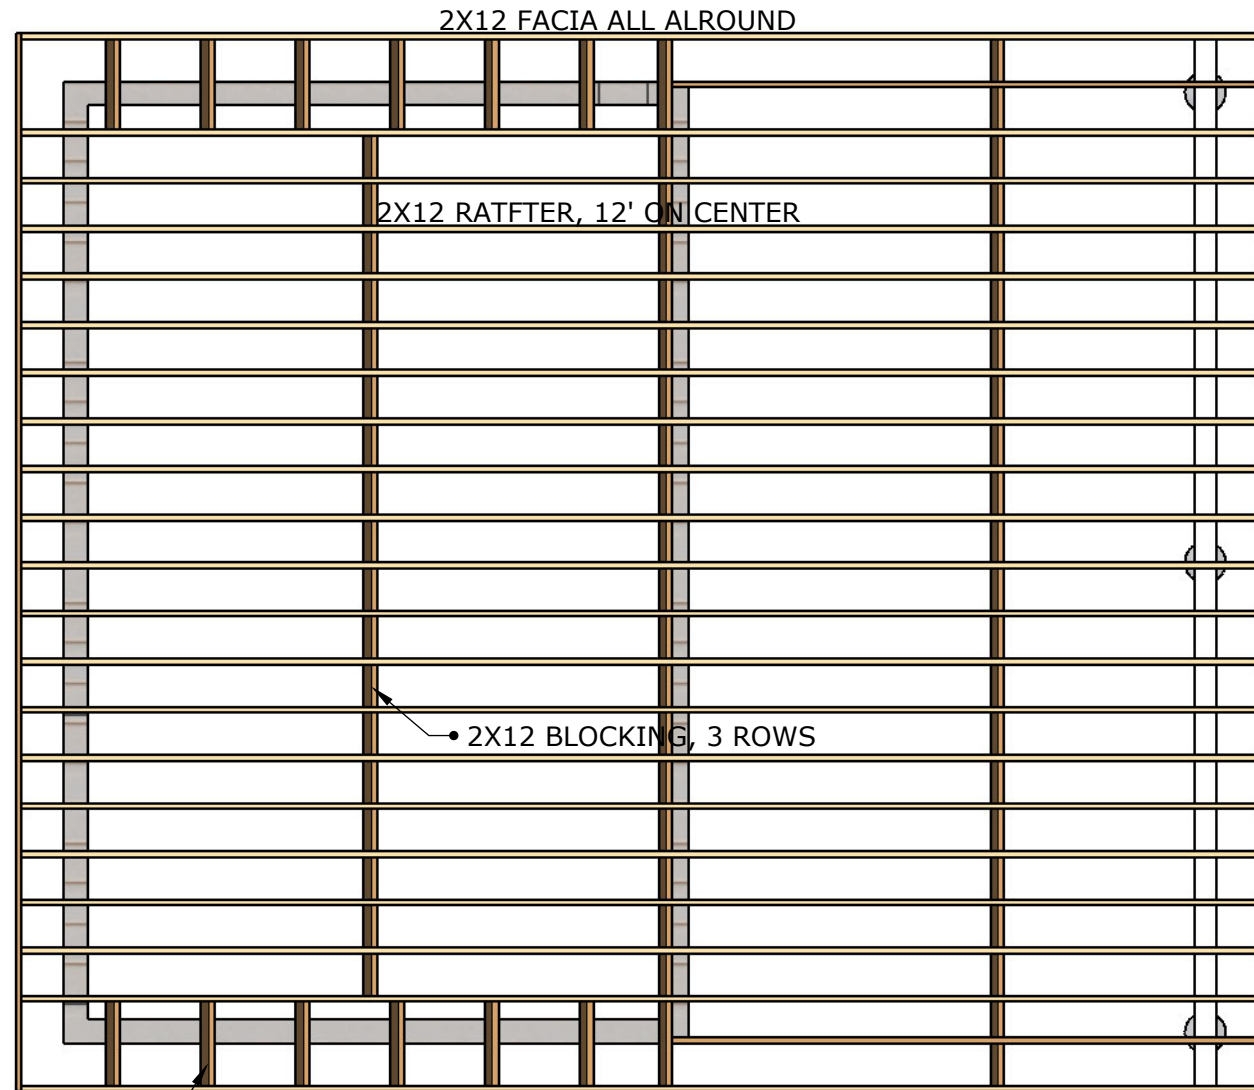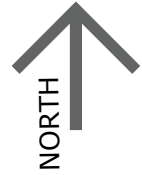

ROOF FRAMING PLAN
SCALE: 1/4" = 1' - 0"

NOTES:

1. INSTALL SIMPSON H1 HURRICANE CLIPS ON EACH RAFTER SUPPORT.
2. ROOF SHEATHING SHALL BE 5/8" CDX PLYWOOD.
3. PLACE TWO LAYERS OF 30# FELT PAPER OVER PLYWOOD SHEATHING.



Haines Borough
PO Box 1209
Haines, Alaska 99827

Tel: (907)766-6400




REVISION

| REV | DATE | DESCRIPTION | DWN | CKD |
|-----|--------|------------------------------|-----|-----|
| C | FEB 24 | ISSUED FOR 95 PERCENT REVIEW | EGC | EGC |
| B | NOV 23 | ISSUED FOR 35 PERCENT REVIEW | EGC | EGC |
| A | FEB 23 | ISSUED FOR CONCEPT REVIEW | EGC | EGC |


**HAINES BOROUGH
USED OIL BUILDING
UPGRADE, 2024**

**ROOF FRAMING
PLAN**

S06

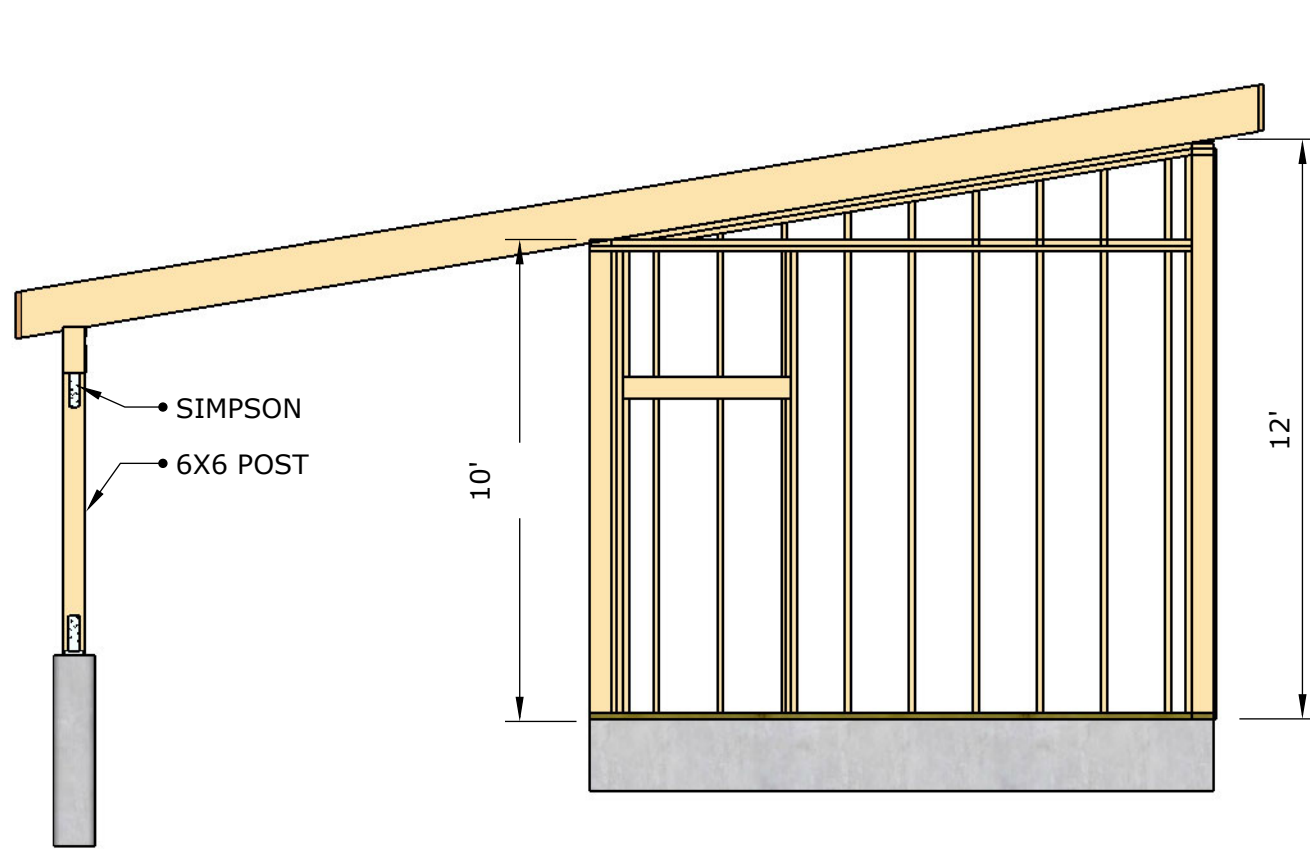

NORTH FRAMING ELEVATION
SCALE: 1/4" = 1' - 0"

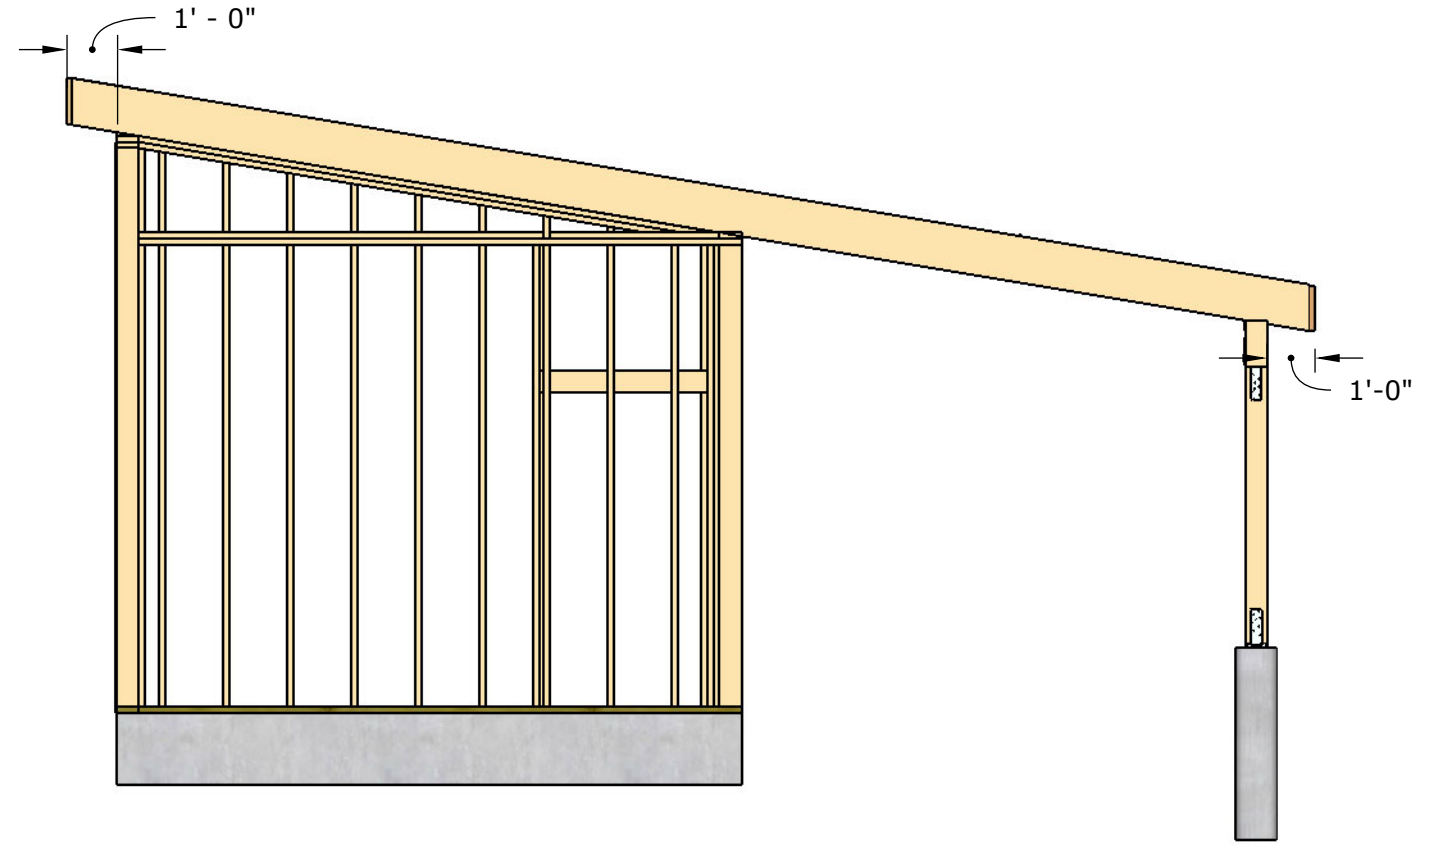

SOUTH FRAMING ELEVATION
SCALE: 1/4" = 1' - 0"




Haines Borough
PO Box 1209
Haines, Alaska 99827
Tel: (907)766-6400




| REVISION | | | | |
|----------|--------|------------------------------|-----|-----|
| REV | DATE | DESCRIPTION | DWN | CKD |
| C | FEB 24 | ISSUED FOR 95 PERCENT REVIEW | EGC | EGC |
| B | NOV 23 | ISSUED FOR 35 PERCENT REVIEW | EGC | EGC |
| A | FEB 23 | ISSUED FOR CONCEPT REVIEW | EGC | EGC |

| | |
|---|------------|
| HAINES BOROUGH USED OIL BUILDING UPGRADE, 2024 | |
| FRAMING ELEV 1 | S07 |

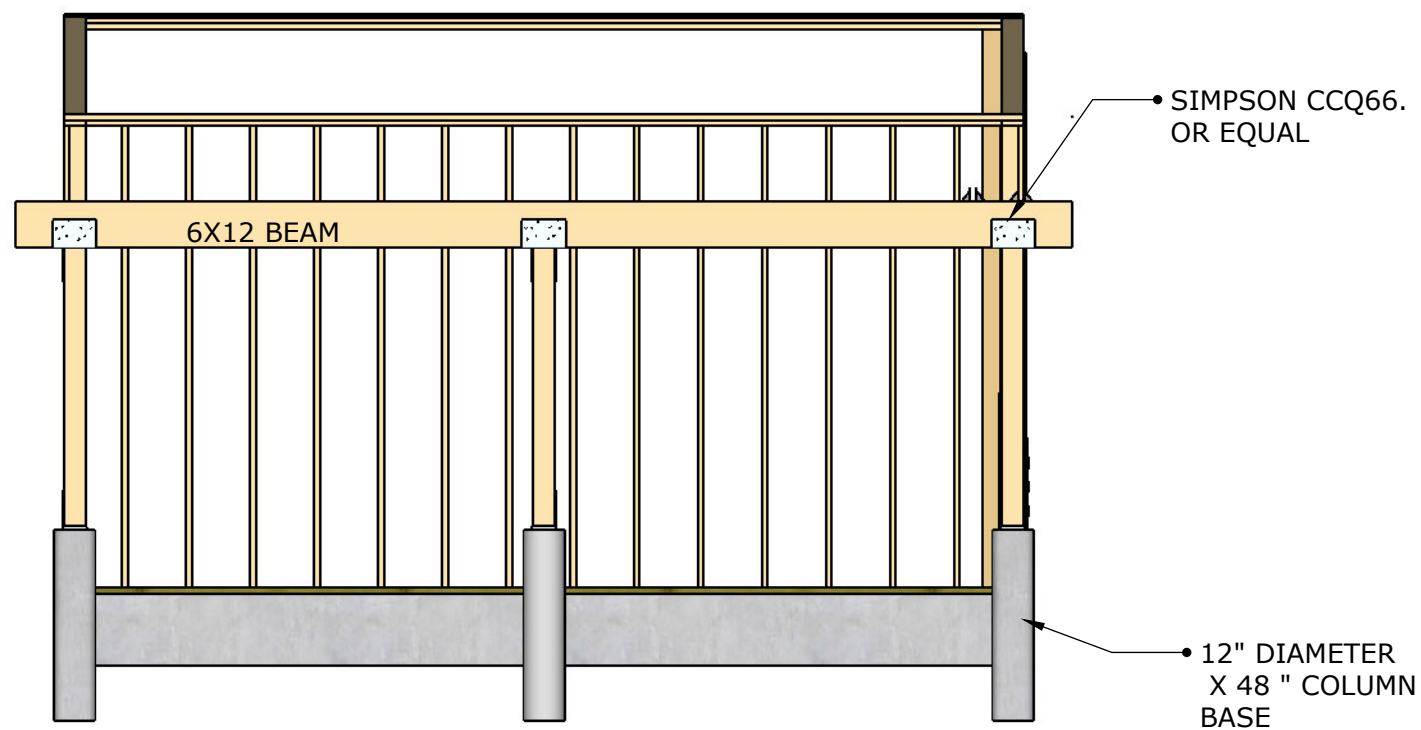

EAST FRAMING ELEVATION
SCALE: 1/4" = 1' - 0"

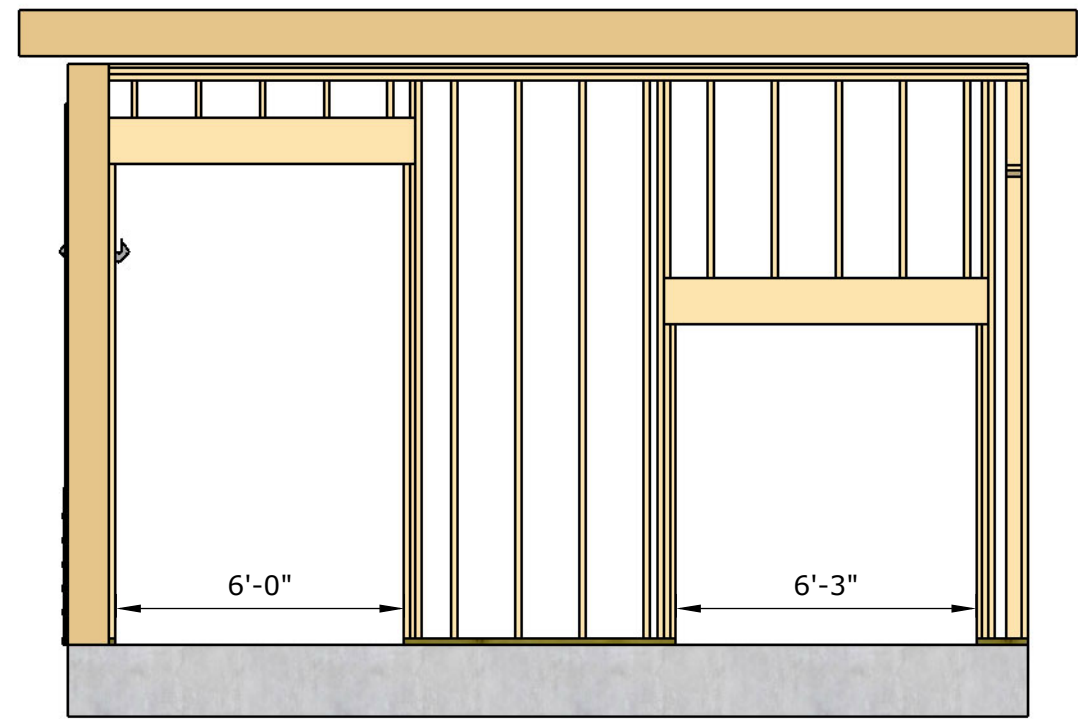

WEST FRAMING ELEVATION
SCALE: 1/4" = 1' - 0"



Haines Borough
PO Box 1209
Haines, Alaska 99827
Tel: (907)766-6400




| REVISION | | | | |
|----------|--------|------------------------------|-----|-----|
| REV | DATE | DESCRIPTION | DWN | CKD |
| C | FEB 24 | ISSUED FOR 95 PERCENT REVIEW | EGC | EGC |
| B | NOV 23 | ISSUED FOR 35 PERCENT REVIEW | EGC | EGC |
| A | FEB 23 | ISSUED FOR CONCEPT REVIEW | EGC | EGC |

**HAINES BOROUGH
USED OIL BUILDING
UPGRADE, 2024**


FRAMING ELEV 2

S08

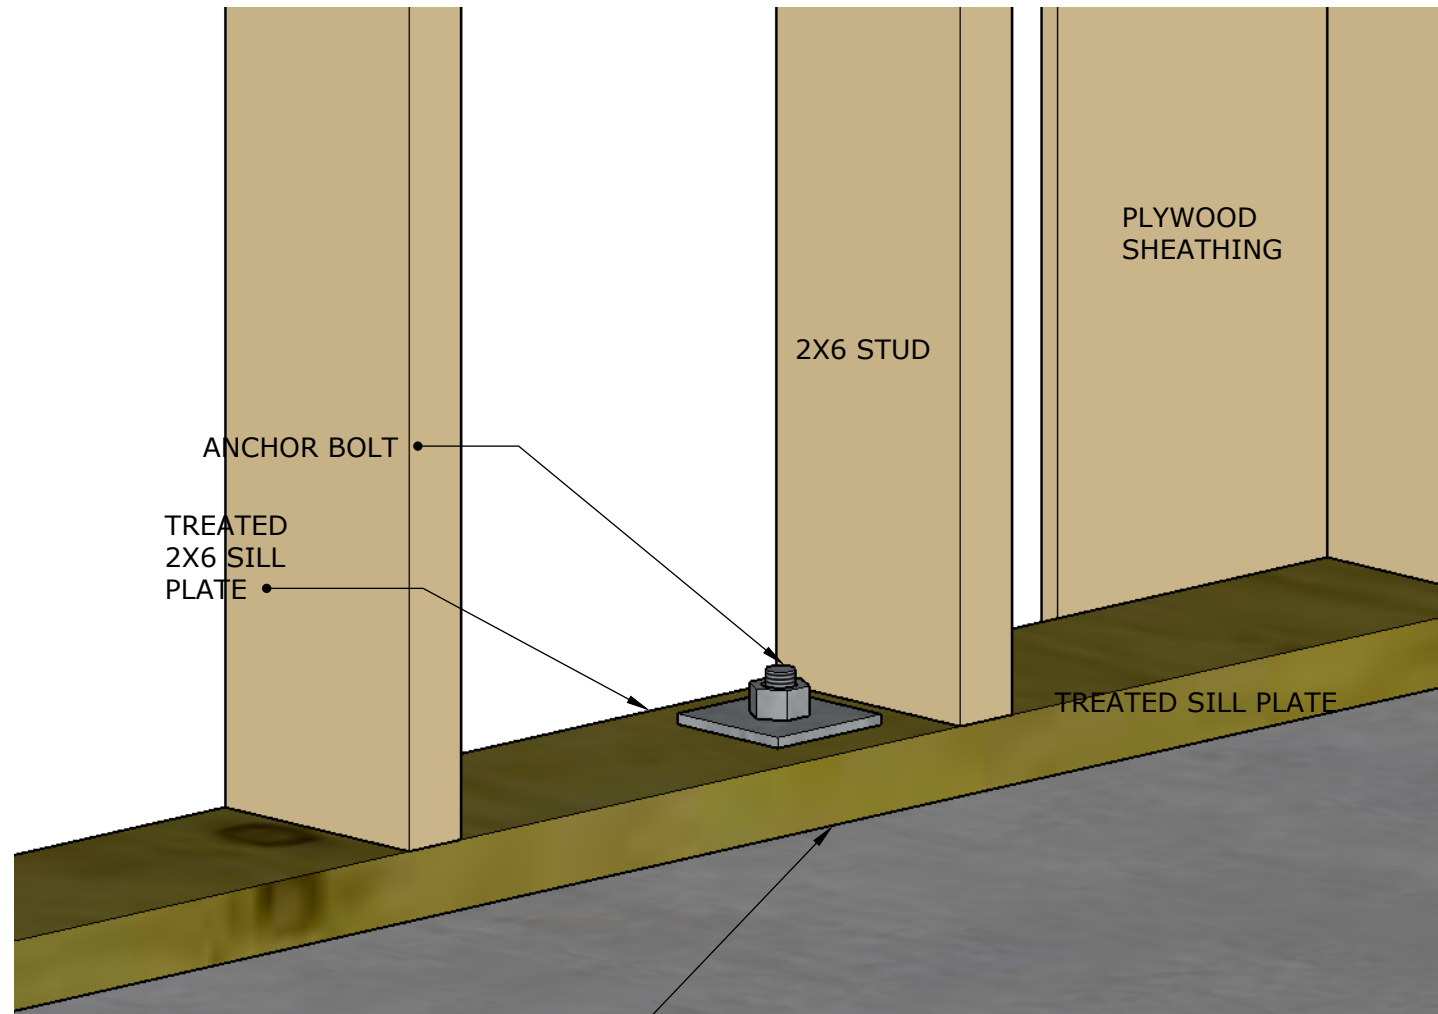

APPLY TWO 3/8" BEADS OF SEALANT

VIEW OF WALL INTERIOR
SCALE: 3" = 1' - 0"

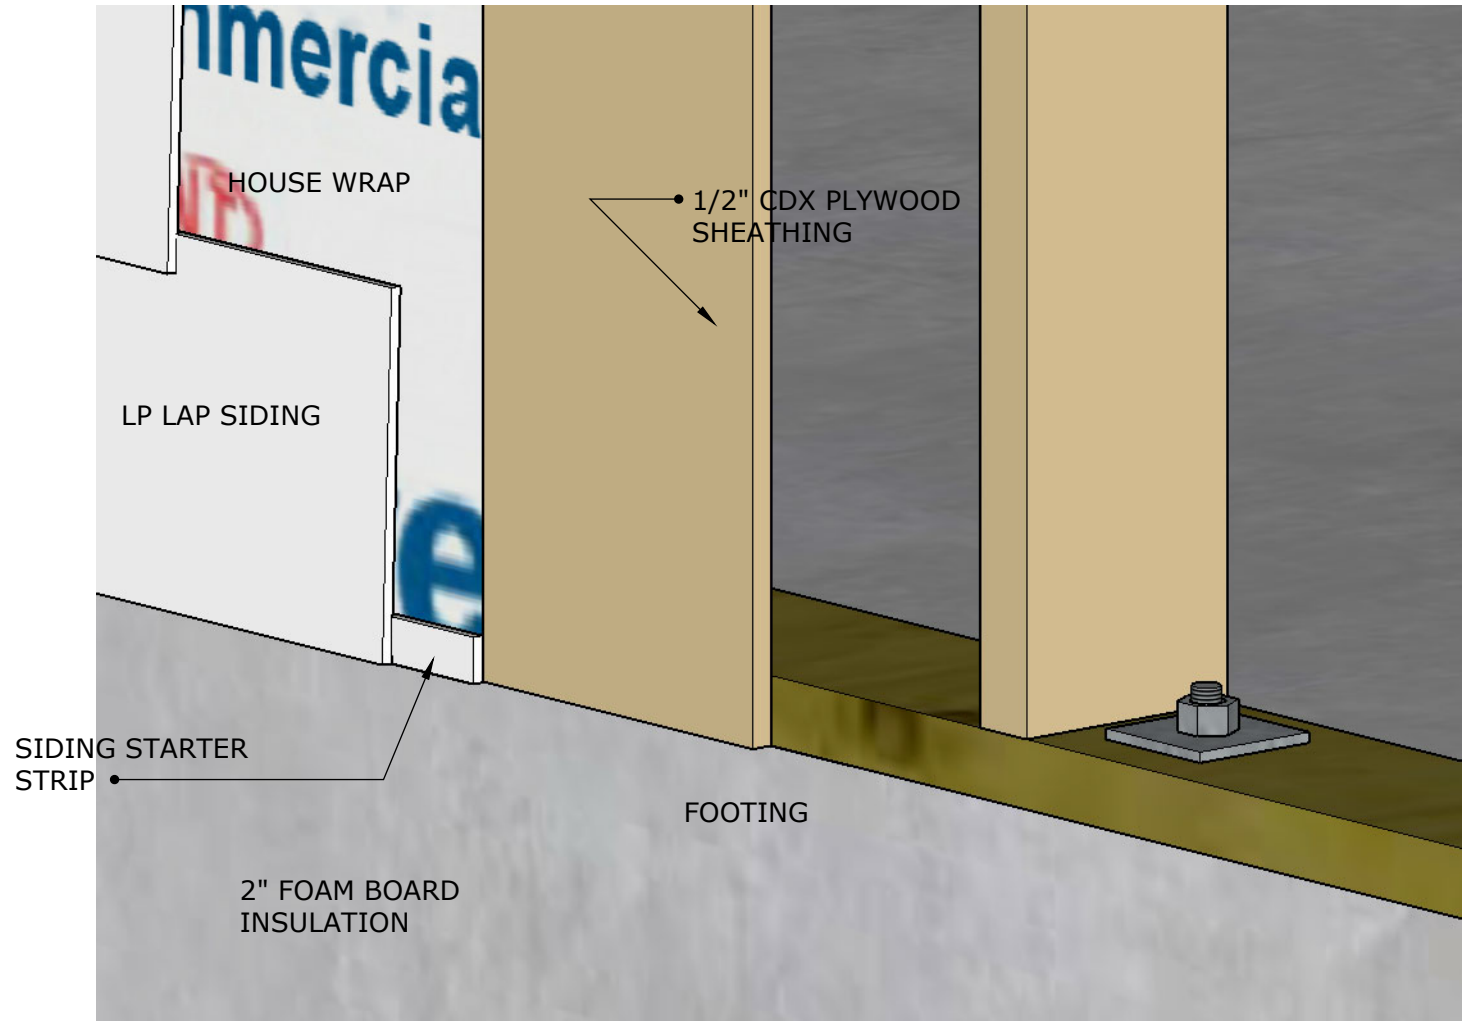

VIEW OF WALL EXTERIOR
SCALE: 3" = 1' - 0"



Haines Borough
PO Box 1209
Haines, Alaska 99827
Tel: (907)766-6400



| REVISION | | | | |
|----------|--------|------------------------------|-----|-----|
| REV | DATE | DESCRIPTION | DWN | CKD |
| C | FEB 24 | ISSUED FOR 95 PERCENT REVIEW | EGC | EGC |
| B | NOV 23 | ISSUED FOR 35 PERCENT REVIEW | EGC | EGC |
| A | FEB 23 | ISSUED FOR CONCEPT REVIEW | EGC | EGC |

**HAINES BOROUGH
USED OIL BUILDING
UPGRADE, 2024**

WALL DETAILS

S09

SUBMITTALS:

1. CONTRACTOR SHALL SUBMIT MATERIALS AND PRODUCTS TO THE ENGINEER FOR APPROVAL PRIOR TO PURCHASE.

SUBGRADE:

- 1. THE SUBGRADE SHALL BE APPROVED BY THE ENGINEER PRIOR OF PLACING CONCRETE.
- 2. THERE IS A BURIED ELECTRICAL CABLE IN THE FOUNDATION LOCATION, APPROXIMATELY 30" DEEP. ELECTRICIAN JAKE HAKAL MUST BE ON SITE TO ASSIST THE CONTRACTOR WHILE EXPOSING THE CONDUIT TO PREVENT ANY DAMAGE. JAKE'S NUMBER IS (907)378-7706. THE FOUNDATION MAY BE PLACED OVER THE CONDUITS.
- 3. THERE IS A EXISTING VALVE VAULT WITHIN THE FOOTPRINT OF THE BUILDING. PLEASE ABANDON THIS VAULT IN PLACE BY FILLING WITH SAND.

FOUNDATION:

- 1. CONCRETE SHALL BE SIX SACK, FIBER REINFORCED MIX, 4000PSI AT 28 DAYS.
- 2. CONCRETE SEALER SHALL BE APPROVED BY THE ENGINEER.
- 3. REINFORCING STEEL SHALL BE WELDED WIRE FABRIC, ASTM A1064, 6X6-W4.0XW4.0
- 4. COLUMN BASE SHALL BE SIMPSON CBSQ66, GALVANIZED.
- 5. ANCHOR BOLTS SHALL BE 5/8"X12" J-BOLTS W/3"X3"X1/4" NUT AND SEISMIC SQUARE WASHER, GALVANIZED, RATED FOR CONTACT WITH TREATED LUMBER.

PAVING:

- 1. PERIMETER PAVING SHALL BE 2-INCH THICK ASPHALT CONCRETE.
- 2. PLACE 6" OF COMPACTED D1 AGGREGATE ON APPROVED SUBGRADE.
- 3. PAVING SHALL MATCH EXISTING PAVING, CURB, GUTTER, SIDEWALK, AND BUILDING PERIMETER. SLOPE AWAY FROM THE BUILDING.

FRAMING:

- 1. FRAMING SHALL COMPLY WITH THE 2018 IBC, CHAPTER 23.
- 2. LUMBER SHALL BE DOUG-FIR/LARCH SELECT STRUCTURAL.
- 3. FASTENING SHALL COMPLY WITH TABLE 2304.10.1.
- 4. PLATES SHALL BE TREATED, RATED FOR CONTACT WITH CONCRETE.
- 5. SHEATHING SHALL BE CDX PLYWOOD.
- 6. NAILING FOR SHEATHING SHALL CONFORM TO TABLE 2304.6.1, EXPOSURE B.

INSULATION:

1. THE BUILDING IS UNHEATED. INSULATE EXTERIOR WALLS W/6" FIBERGLASS BATTS, CEILING W/10" FIBERGLASS BATTS. LEAVE 2" AIR GAP ABOVE CEILING INSULATION. VAPOR BARRIER SHALL BE 6MIL POLY SHEETING WITH SEALED JOINTS AND EDGES.

DOORS:

- 1. WORK BENCH ROOM SHALL HAVE ONE 3-0X6-8 STEEL DOOR WITH HALF LITE W/LOCKSET.
- 2. DOUBLE DOORS IN STORAGE AREA SHALL BE 6-0X6-8 STEEL WITH HALF LITES, LOUVERS AND LOCKSET.
- 3. BARN DOOR SHALL BE LOCKABLE, WOODEN, SITE FABRICATED WITH HARDWARE. SUBMIT FOR APPROVAL BY THE ENGINEER.
- 4. CONTRACTOR SHALL SUBMIT DOORS FOR APPROVAL BY THE ENGINEER.
- 5. THE CONTRACTOR SHALL PAINT DOORS. COLOR TO BE APPROVED BY THE BOROUGH.

ELECTRICAL:

- 1. ALL ELECTRICAL WORK SHALL COMPLY WITH THE LATEST EDITION OF THE NATIONAL ELECTRICAL CODE.
- 2. INSTALL NEW 100 AMP SERVICE AND PANEL.
- 3. INSTALL TWO LITHONIA LIGHTING WDG 1 LED WALL MOUNT, K3500, LM200 (OR EQUAL) LIGHTS ON EACH EXTERIOR SIDEWALL.
- 4. INSTALL ONE LITHONIA LIGHTING WDG 1 LED WALL MOUNT, K3500, LM200 (OR EQUAL) LIGHT ON EACH EXTERIOR ENDWALL.
- 5. EXTERIOR LIGHTING SHALL BE SWITCHED AND CONTROLLED BY LIGHT SENSOR TO TURN LIGHTS ON AT NIGHT AND OFF DURING THE DAY.
- 5. INSTALL THREE SWITCHED AND MOTION CONTROLLED LITHONIA LIGHTING 48" CSTV LED VAPOR TIGHT LIGHTS ON THE INTERIOR CEILING OF THE USED OIL STORAGE AREA.
- 6. INSTALL ONE SWITCHED LITHONIA LIGHTING 48" CSTV LED VAPOR TIGHT LIGHT ON THE INTERIOR CEILING OF THE WORK BENCH ROOM.
- 7. INSTALL ONE 120V OUTLET IN THE WORK BENCH ROOM.
- 8. INSTALL THREE 120V OUTLETS IN THE USED OIL STORAGE AREA.
- 9. INSTALL ONE DAYTON UTILITY MOUNTED EXHAUST FAN, MODEL 484X38, (OR EQUAL) IN ONE END WALL, WITH SPEED CONTROL, CONTROLLED BY THERMOSTAT, MOTION SENSOR, AND A SWITCH.

EXTERIOR FINISHES:

- 1. SIDING SHALL BE LP 38 SERIES, 7.84"X16', CEDAR FINISH,
- 2. TRIM SHALL BE LP SMART TRIM, CEDAR FINISH. SOFFIT SHALL BE LP SMART SOFFIT, WHITE. INSTALL VENTED SOFFIT AT TOP OF EAVE AND BELOW LOWER BEAM.
- 3. SEAL JOINTS, TOUCH UP PAINT AS NEEDED.
- 4. EAVE FLASHING SHALL BE PAINTED STEEL, FABRICATED TO FIT. COLOR TO MATCH ROOFING .
- 5. ROOFING SHALL BE ASC SKYLINE, 16" WIDE, 26 GAGE WITH TOP AND BOTTOM EAVE, GABLE, DRIP EDGE FLASHINGS.
- 6. PAINT THE BUILDING, DOORS, WINDOWS AND TRIM TO MATCH THE EXISING HARBOR COLOR SCHEME. THE HARBOR MASTER WILL CHOOSE COLORS. APPLY PRIMER AND TWO COATS OF EXTERIOR PAINT.
- 7. PLACE 30# FELT PAPER UNDER ROOFING.

INTERIOR FINISHES:

- 1. INSTALL 1/2" AC, ONE SIDE SANDED PLYWOOD ON WALLS AND CEILING.
- 2. FILL AND SAND JOINTS AND NAIL HEADS FOR SMOOTH FINISH.
- 3. PRIMER SHALL BE ULTRA SPEC 500, INTERIOR LATEX PRIMER.
- 4. FINISH COAT SHALL BE TWO LAYERS OF BENJAMIN MOORE SCUFF-X INTERIOR MATTE, N484, AVAILABLE AT VALLEY PAINT IN JUNEAU.
- 5. APPLY TWO COATS OF BENJAMIN MOORE INSL-X TUFFCRETE TO THE CONCETE FLOOR SURFACE.



Haines Borough
PO Box 1209
Haines, Alaska 99827

Tel: (907)766-6400



| REVISION | | | | |
|----------|--------|------------------------------|-----|-----|
| REV | DATE | DESCRIPTION | DWN | CKD |
| | | | | |
| C | FEB 24 | ISSUED FOR 95 PERCENT REVIEW | EGC | EGC |
| B | NOV 23 | ISSUED FOR 35 PERCENT REVIEW | EGC | EGC |
| A | FEB 23 | ISSUED FOR CONCEPT REVIEW | EGC | EGC |

| | |
|---|------------|
| HAINES BOROUGH USED OIL BUILDING UPGRADE, 2024 | |
| NOTES | S10 |