

REVISIONS					
REV.	DATE	DESCRIPTION	DWN.	CKD.	APP.

P | N | D
ENGINEERS, INC.

9360 Glacier Highway, Ste. 100
Juneau, Alaska 99801
Phone: 907-586-2093
Fax: 907-586-2099
www.pndengineers.com

DESIGN: BMI CHECKED: CRS
DRAWN: BMI APPROVED: _____

SCALE: SCALE IN FEET
0 50 100 FT.


DATE: NOV. 14, 2017

**HAINES BOROUGH
PORTAGE COVE HARBOR
BOAT LAUNCH IMPROVEMENTS**

SHEET TITLE:
**PREFERRED CONCEPT
OVERALL SITE PLAN**


PND PROJECT NO.: 172032

1
SHEET
OF 2

 

FUTURE IMPROVEMENTS NOT IN THIS PROJECT SCOPE

PARKING SUMMARY		
VEHICLE w/ TRAILER	10'x40'	12'x50'
	12	38
PASSENGER VEHICLE 10'x22'	84	

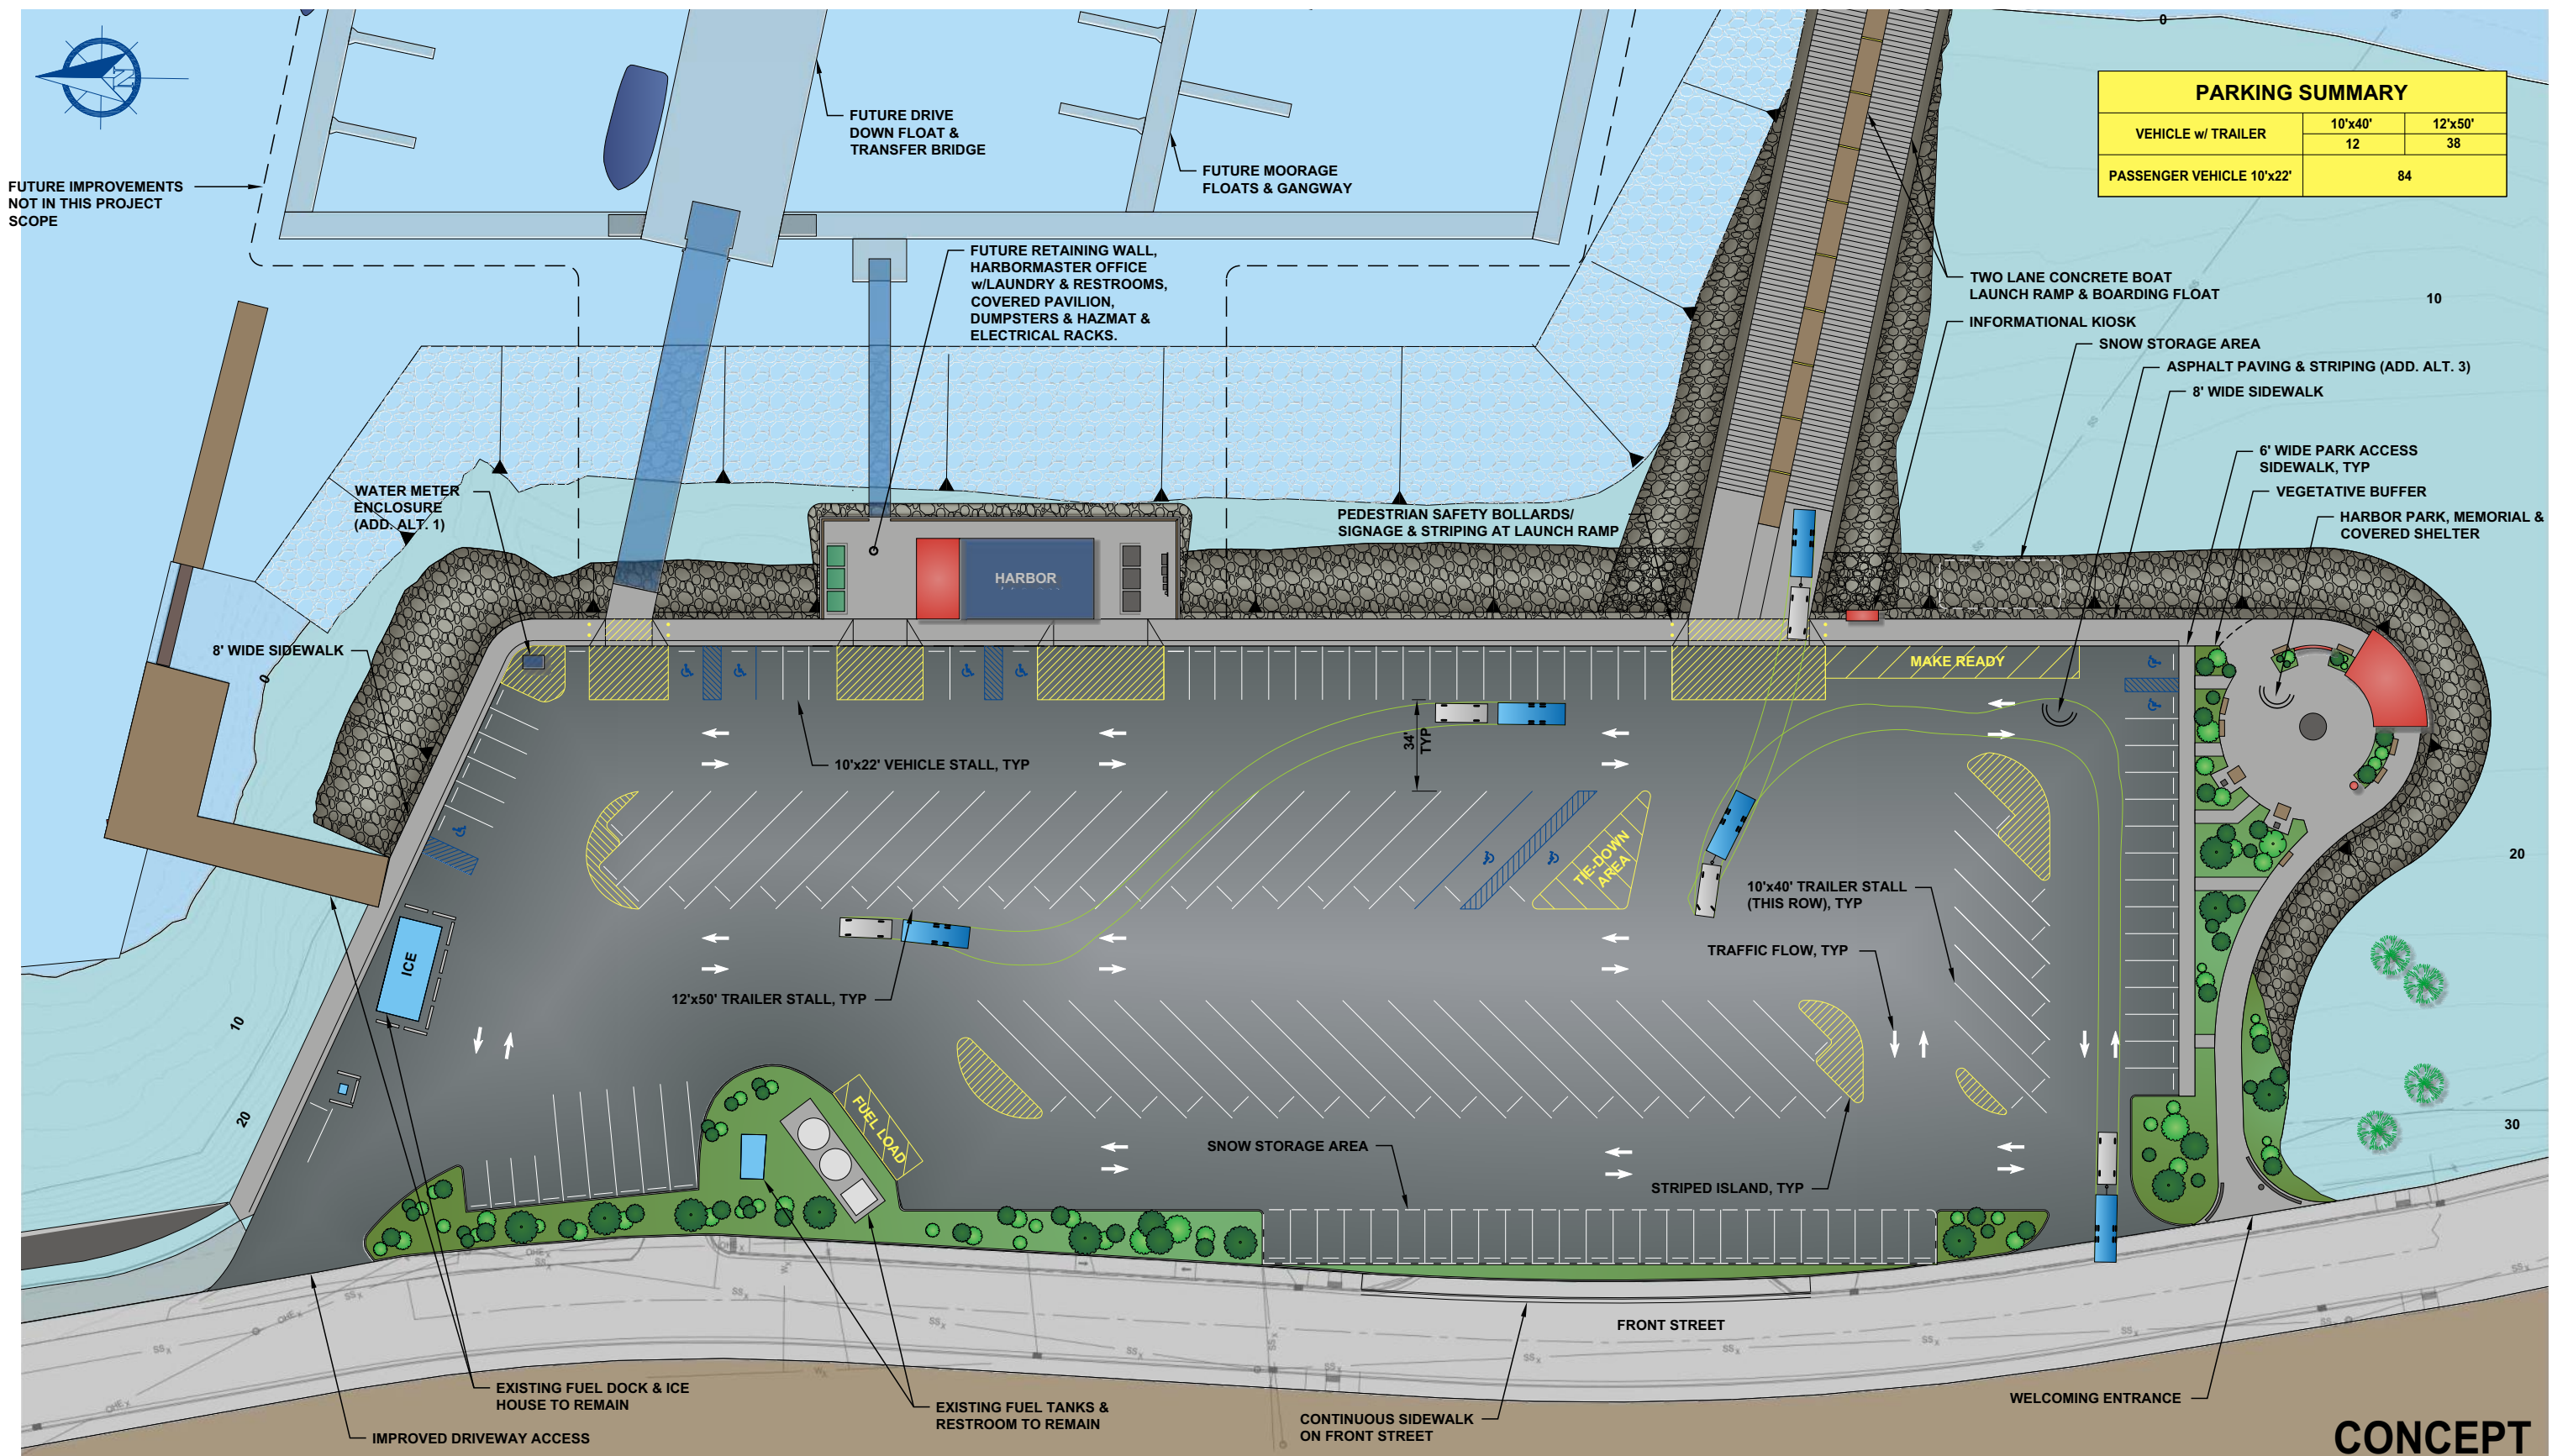

CONCEPT



REVISIONS					
REV.	DATE	DESCRIPTION	DWN.	CKD.	APP.

PND
ENGINEERS, INC.

9360 Glacier Highway, Ste. 100
Juneau, Alaska 99801
Phone: 907-586-2093
Fax: 907-586-2099
www.pndengineers.com

DESIGN: BMI CHECKED: CRS
DRAWN: BMI APPROVED: _____

SCALE: SCALE IN FEET
0 30 60 FT.

DATE: NOV. 14, 2017

**HAINES BOROUGH
PORTAGE COVE HARBOR
BOAT LAUNCH IMPROVEMENTS**

SHEET TITLE:
PREFERRED CONCEPT SITE PLAN

PND PROJECT NO.: 172032

2
SHEET
OF 2