



HAINES BOROUGH, ALASKA
P.O. BOX 1209, HAINES, ALASKA 99827
Administration 907.766.2231 ♦ (fax) 907.766.2716
Tourism 907.766.2234 ♦ (fax) 907.766.3155
Police Dept. 907.766.2121 ♦ (fax) 907.766.2190
Fire Dept. 907.766.2115 ♦ (fax) 907.766.3373

November 12, 2014

PICTURE POINT WAYSIDE

The following addendum was issued today. Please acknowledge receipt of this addendum in your bid documents. Thank you.

Sincerely,

A handwritten signature in cursive script that reads "Julie Cozzi".

Julie Cozzi, MMC
Borough Clerk.



ADDENDUM TO THE CONTRACT

for the

PICTURE POINT WAYSIDE

ADDENDUM NO.: TWO

CURRENT DEADLINE FOR BIDS:
November 18, 2014
4:00 P.M.

PREVIOUS ADDENDA: ONE

ISSUED BY: Haines Borough
PO Box 1209
Haines, Alaska 99827

PREVIOUS DEADLINE FOR BIDS:
November 18, 2014
4:00 P.M.

DATE ADDENDUM ISSUED: **November 12, 2014**

The following items of the contract are modified as herein indicated. All other items remain the same.

CONTRACT DOCUMENTS AND TECHNICAL SPECIFICATIONS:

Item No. 1 SECTION 00030 – NOTICE INVITING BIDS:

Change the Engineer's Estimate to **approximately \$130,000.**

Change the Pre-Bid Conference date to **Thursday, November 13 at 1:00 p.m.** at all relevant locations within this section.

Item No. 2 SECTION 00310 – BID SCHEDULE:

Replace the Bid Schedule in its entirety with the attached Section 00310 - Bid Schedule – Addendum No. 2, 1 page.

Item No. 3 SECTION 01010 – SUMMARY OF WORK:

Replace the last sentence of Section 1.4 BEGINNING AND COMPLETION OF THE WORK to the following:

“Due to project funding, a portion of the work must occur prior to the substantial completion date. The CONTRACTOR shall in good faith make all attempts to meet the requirements of Substantial Completion by this date. However, if in the opinion of the CONTRACTOR the WORK cannot be completed efficiently due to winter weather conditions (heavy snow, freezing ground), then the CONTRACTOR shall submit in writing to the ENGINEER a request of contract extension in accordance with Article 12 of the General Conditions.”

Item No. 4 SPECIAL PROVISIONS

Add the following:

SECTION 203-4.01 METHOD OF MEASUREMENT

“Change Item 203(5) to 203(4) in the first sentence.”

“Add the following:

Item 203(5) is measured in place.”

Item No. 5 SPECIAL PROVISIONS, SECTION 703 – AGGREGATES

Add the following:

“Add the following to Section 703-2.07, Selected Material, Item No. 3:

Borrow, Type C shall consist of well-graded 12-inch minus angular rock having no more than 6% passing the No. 200 sieve as determined by that portion passing the 3-inch screen. Material shall not consist of predominantly all one size or an open-graded mix but rather a uniform grading of shot rock material with a maximum dimension of 12 inches.”

PLANS:

Item No. 1 DRAWING SHEET 5, 5 of 5, TYPICAL SECTIONS:

Replace the entire sheet with the attached drawing.

Approved By: David Sosa, Borough Manager

Total number of pages contained within this Addendum: 4

SECTION 00310 - BID SCHEDULE


BASE BID SCHEDULE

Pay Item No.	Pay Item Description	Pay Unit	Approximate Quantity	Unit Price		Amount	
				Dollars	Cents	Dollars	Cents
201(3B)	Clearing and Grubbing	LS	ALL REQ'D	LUMP	SUM		
203(5)	Borrow, Type C	CY	1,870				
301(1)	Aggregate Base Course, Grading D-1	TON	1,165				
304(2)	Subbase, Grading A	CY	950				
615(7)	Sign Removal and Relocation	LS	ALL REQ'D	LUMP	SUM		
633(1)	Silt Fence	LF	530				
640(1)	Mobilization and Demobilization	LS	ALL REQ'D	LUMP	SUM		
641(1)	Erosion and Pollution Control Administration	LS	ALL REQ'D	LUMP	SUM		
641(2)	Temporary Erosion and Pollution Control	LS	ALL REQ'D	LUMP	SUM		
641(3)	Temporary Erosion and Pollution Control Amendments	CS	ALL REQ'D	500	00		
642(1)	Construction Surveying	LS	ALL REQ'D	LUMP	SUM		
643(2)	Traffic Maintenance	LS	ALL REQ'D	LUMP	SUM		


TOTAL BASE BID AMOUNT IN FIGURES: \$ _____

TOTAL BASE BID AMOUNT IN WORDS: _____

END OF SECTION

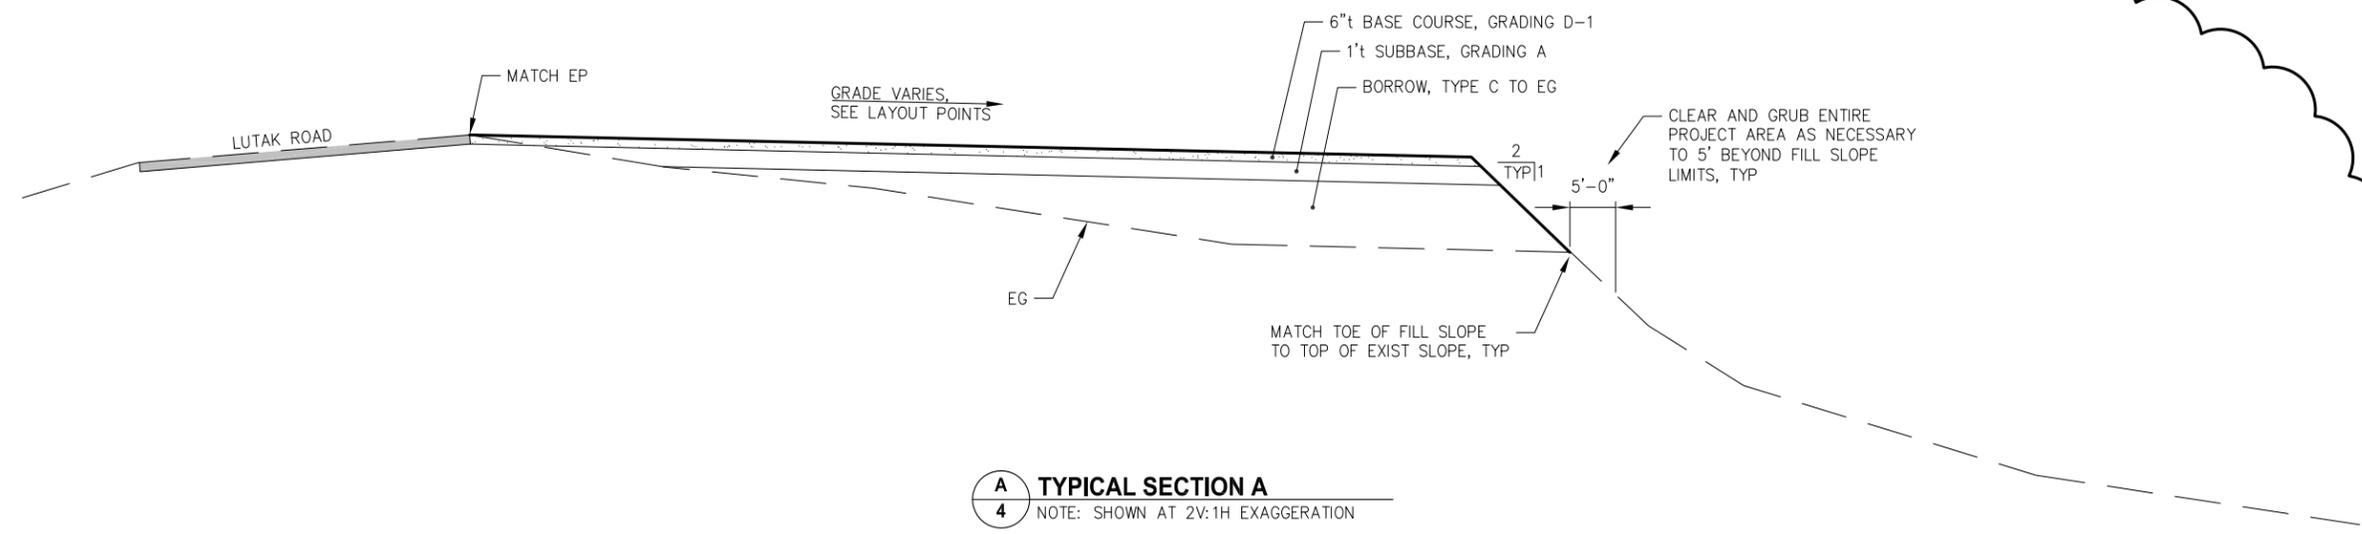

A TYPICAL SECTION A
 4 NOTE: SHOWN AT 2V:1H EXAGGERATION

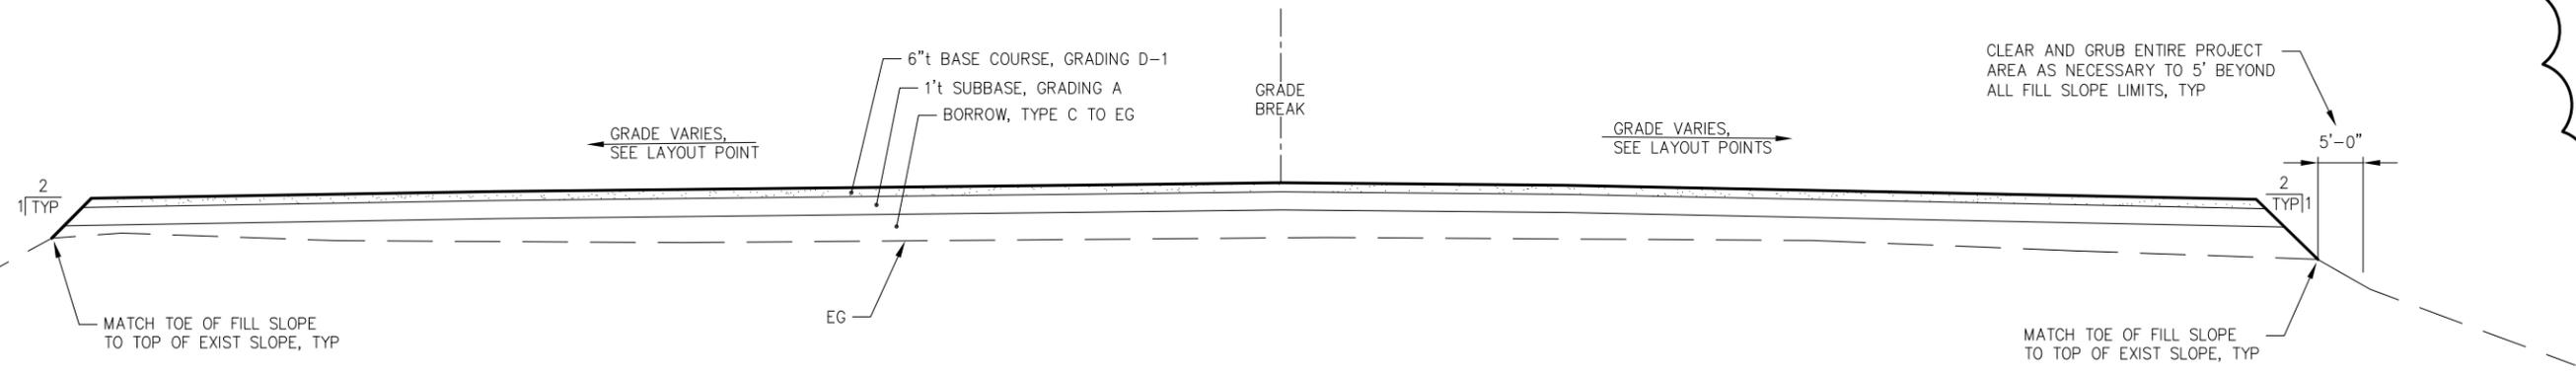

B TYPICAL SECTION B
 4 NOTE: SHOWN AT 2V:1H EXAGGERATION




REVISIONS					
REV.	DATE	DESCRIPTION	DWN.	CKD.	APP.
△	11/12/14	ADDENDUM # 2	SCS	CRS	CRS

P | N | D
ENGINEERS, INC.

9360 Glacier Highway, Ste. 100
 Juneau, Alaska 99801
 Phone: 907-586-2093
 Fax: 907-586-2099
 www.pndengineers.com

DESIGN: SCS CHECKED: CRS
 DRAWN: DRD APPROVED: CRS

SCALE: SCALE IN FEET
 0 10 20 FT.

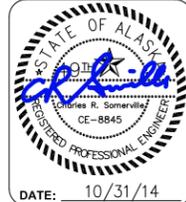

HAINES BOROUGH
PICTURE POINT WAYSIDE

SHEET TITLE:
TYPICAL SECTIONS

PND PROJECT NO.: 142047

DATE: 10/31/14

5
 SHEET
 5 OF 5