

Haines Borough HAINES GYM, POOL, & CHILKAT CENTER DOORS & HAINES GYM MAT HOIST

Haines, Alaska
June 7, 2013

REISSUED FOR BID 10-25-13

ARCHITECT
JENSEN YORBA LOTT, INC
522 WEST 10TH STREET
JUNEAU, ALASKA 99801
(907) 586-1070
FAX (907) 586-3959

STRUCTURAL ENGINEER
PND ENGINEERS, INC.
9360 GLACIER HIGHWAY, SUITE 100
JUNEAU, ALASKA 99801
(907) 586-2093
FAX (907) 586-2099

GENERAL NOTES

- CONTRACTOR TO FIELD VERIFY DIMENSIONS PRIOR TO MATERIAL ORDER.
- PROVIDE PRODUCT SUBMITTALS FOR REVIEW & RECEIVE APPROVAL PRIOR TO MATERIAL ORDER.

CODE DATA

- TABLE 1018.1
1. HIGH SCHOOL GYM DOORS: OCCUPANCY A OCCUPANT LOAD >30 WITH SPRINKLER - 0 RATING
2. POOL DOORS: OCCUPANCY A OCCUPANT LOAD > 30 WITH SPRINKLER - 0 RATING
3. CHILKAT CENTER DOORS: OCCUPANCY A OCCUPANT LOAD > 30 WITH SPRINKLER - 0 RATING
DOORS SWING OUT.


SHEET INDEX

A001	COVER SHEET
A201	GYM - KEY, DEMOLITION, & RENOVATION FLOOR PLANS
A202	POOL - KEY, DEMOLITION, & RENOVATION FLOOR PLANS
A203	CHILKAT CENTER - KEY, DEMOLITION, & RENOVATION FLOOR PLANS
A204	DOOR TYPES, DETAILS, HARDWARE & DOOR SCHEDULE
A205	GYM FLOOR PLAN

ABBREVIATIONS

Z	ANGLE	EJ	EXPANSION JOINT	ID	INSIDE DIAMETER	PR	PAIR	TOC	TOP OF CONCRETE
AC	ASPHALT CONCRETE	EL	ELEVATION	INSUL	INSULATION	PWD	PLYWOOD	TOD	TOP OF DECK
ACM	ASBESTOS CONTAINING MATERIAL	ELEC	ELECTRICAL	INT	INTERIOR			TPD	TOILET PAPER DISPENSER
ACP	ACOUSTICAL CEILING PANEL	ELEV	ELEVATOR	JAN	JANITOR	R	RISER	TRD	TREAD
ADJ	ADJUSTABLE	EMER	EMERGENCY	JT	JOINT	RAD	RADIUS	TRTD	PRESSURE TREATED
AFF	ABOVE FINISH FLOOR	ENCL	ENCLOSURE	LAB	LABORATORY	RD	ROOF DRAIN	TOW	TOP OF WALL
AIF	AIR INFILTRATION BARRIER	EPDM	ETHYLENE PROPYLENE DIANE MONOMER	LAM	LAMINATE	REF	REFERENCE	TYP	TYPICAL
AL	ALUMINUM	EQ	EQUAL	LAV	LAVATORY	REFR	REFRIGERATOR		
APPROX	APPROXIMATE	EPS	EXPANDED POLYSTYRENE	LB	POUND	REINF	REINFORCED		
ARCH	ARCHITECTURAL	EQ	EQUAL	LT	LIGHT	REQ	REQUIRED		
ASB	ASBESTOS	EQP	EQUIPMENT	MIR	MIRROR	RESIL	RESILIENT	UL	UNDERWRITERS LABORATORIES
		EX	EXISTING	MAX	MAXIMUM	RH	ROBE HOOK	UNF	UNFINISHED
		EXT	EXTERIOR	MDO	MEDIUM DENSITY OVERLAD	RL	RAIN LEADER	UON	UNLESS OTHERWISE NOTED
BD	BOARD	FA	FIRE ALARM	MECH	MECHANICAL	RM	ROOM	UR	URINAL
BLDG	BUILDING	FD	FLOOR DRAIN	MEMB	MEMBRANE	RO	ROUGH OPENING	VERT	VERTICAL
BLKG	BLOCKING	FDN	FOUNDATION	MFR	MANUFACTURER	RUB	RUBBER	VEST	VESTIBULE
BM	BEAM	FEC	FIRE EXTINGUISHER CABINET	MH	MANHOLE	SASU	SELF ADHERING SHEET UNDERLAYMENT	VR	VAPOR RETARDER
BOT	BOTTOM	FF	FINISH FLOOR	MIN	MINIMUM	SCHED	SCHEDULE	VTR	VENT THROUGH ROOF
		FHC	FIRE HOSE CABINET	MISC	MISCELLANEOUS	SCD	SEAT COVER DISPENSER	WB	WEATHER BARRIER
CAB	CABINET	FLASH	FLASHING	MTD	MOUNTED	SF	SQUARE FOOT	WC	WATER CLOSET
CB	CATCH BASIN	FLR	FLOOR	MTL	METAL	SFRM	SPRAYED FIRE-RESISTIVE MATERIAL	WD	WOOD
CEM	CEMENT	FOC	FACE OF CONCRETE/CURB	MUL	MULLION	SHR	SHOWER	WP	WATERPROOF
CG	CORNER GUARD	FOF	FACE OF FINISH	NIC	NOT IN CONTRACT	SHTH	SHEATHING	WR	WASTE RECEPTACLE
CI	CAST IRON	FOS	FACE OF STUD	NO OR #	NUMBER	SIM	SIMILAR	WSCOT	WAINSCOT
CLG	CEILING	FRP	(GLASS) FIBER REINFORCED PLASTIC	NOM	NOMINAL	SND	SANITARY NAPKIN DISPENSER	WT	WEIGHT
COL	COLUMN	FR	FIRE RETARDANT	NTS	NOT TO SCALE	SNR	SANITARY NAPKIN RECEPTACLE	WWF	WELODED WIRE FABRIC
CONC	CONCRETE	FT	FOOT OR FEET	OA	OVERALL	SPEC	SPECIFICATIONS		
CONT	CONTINUOUS	FTG	FOOTING	OC	ON CENTER	SQ	SQUARE		
CTR	CENTER	FURR	FURRING	OD	OUTSIDE DIAMETER	SQFT	SQUARE FOOT		
CTSK	COUNTERSUNK	GA	GAUGE	OFCI	OWNER FURNISHED CONTRACTOR INSTALLED	SOYD	SQUARE YARD		
		GB	GALVANIZED	OFDI	OWNER FURNISHED CONTRACTOR INSTALLED	STA	STATION		
DBL	DOUBLE	GL	GLASS	OFDI	OWNER FURNISHED CONTRACTOR INSTALLED	STD	STANDARD		
DEPT	DEPARTMENT	GWB	GYPSUM WALL BOARD	OFDI	OWNER FURNISHED CONTRACTOR INSTALLED	STL	STEEL		
DF	DRINKING FOUNTAIN	GYP	GYPSUM	OFDI	OWNER FURNISHED CONTRACTOR INSTALLED	STOR	STORAGE		
DET	DETAIL	HB	HOSE BIBB	OPNG	OFFICE	STRUCT	STRUCTURAL		
DIA	DIAMETER	HM	HARDWOOD	OPP	OPPOSITE	SS	STAINLESS STEEL		
DIA	DIAMETER	HT	HOLLOW METAL	OSB	ORIENTED STRAND BOARD	SUSP	SUSPENDED		
DIM	DIMENSION	HORIZ	HORIZONTAL	PL	PLATE	SY	SQUARE YARD		
DISP	DISPENSER	HR	HOUR	PLAM	PLASTIC LAMINATE	TB	TOWEL BAR		
DN	DOWN	HT	HEIGHT	PLAS	PLASTER	TC	TOP OF CURB		
DR	DOOR	HW	HOT WATER	PC	PRE-CAST	TEL	TELEPHONE		
DS	DOWNSPOUT			PF	PRE-FINISHED	TEMP	TEMPORARY		
DWG	DRAWING					T&G	TONGUE & GROOVE		
DWR	DRAWER								
EA	EACH								
EF	EXHAUST FAN								
EFIS	EXTERIOR INSULATION & FINISH SYSTEM								

SYMBOLS

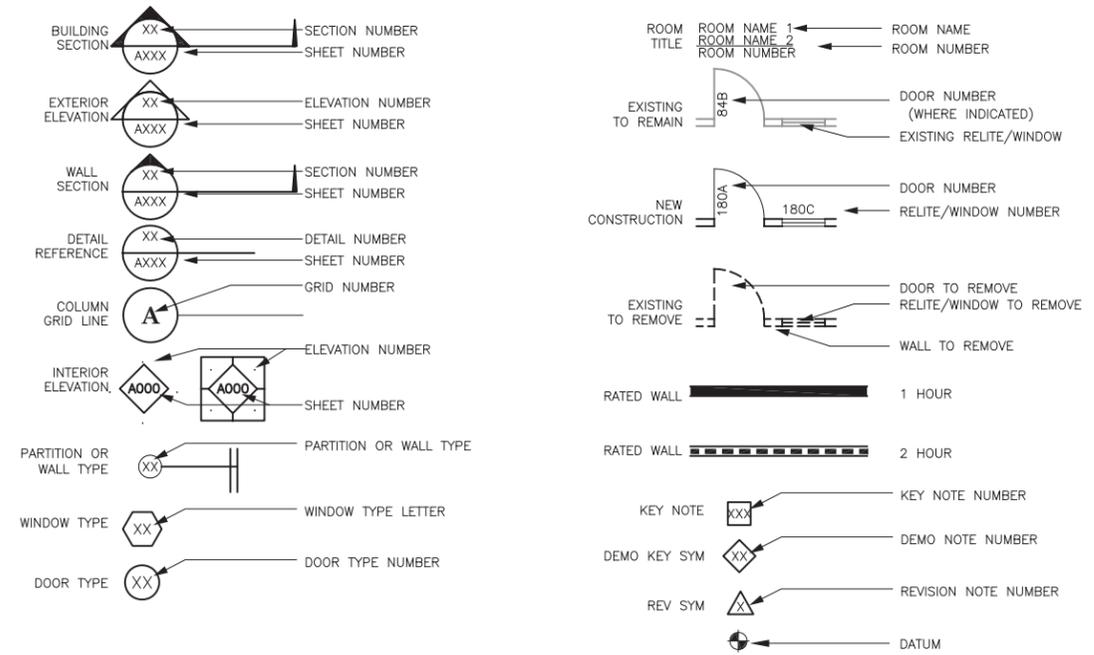


**Jensen
Yorba
Lott
Inc.**

522 West 10th Street
Juneau, Alaska 99801
phone 907-586-1070
fax 907-586-3959
jensenyorbaltott.com
FILE: 13008


A001

KEY NOTES:


- 1 EX WOOD GYM FLOOR
- 2 EX CARPET
- 3 EX CONCRETE WALL
- 4 REMOVE DOOR, HM FRAME & DOOR HARDWARE
- 5 SALVAGE THRESHOLD FOR REUSE
- 6 REPLACE DOOR, FRAME & HARDWARE
-SEE DOOR SCHEDULE (A204)
- 7 REINSTALL EX THRESHOLD

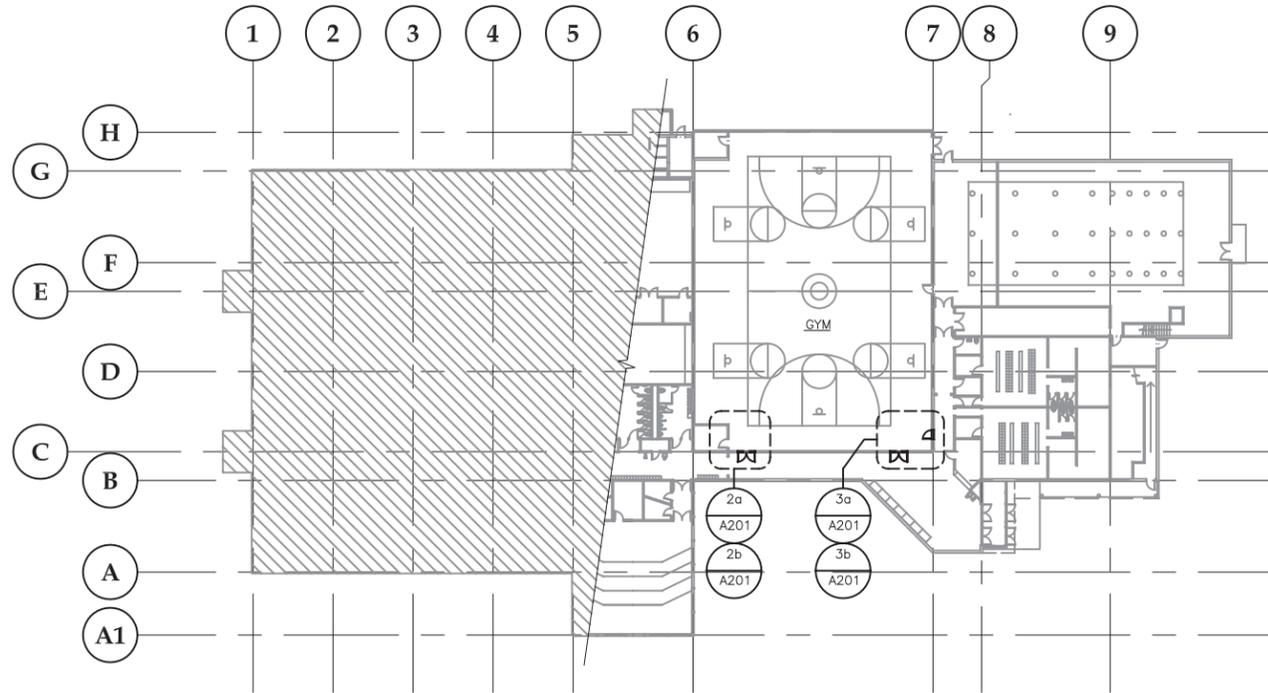


1 FIRST FLOOR KEY PLAN
SCALE: 0 16' 32' 64'
PROJECT NORTH

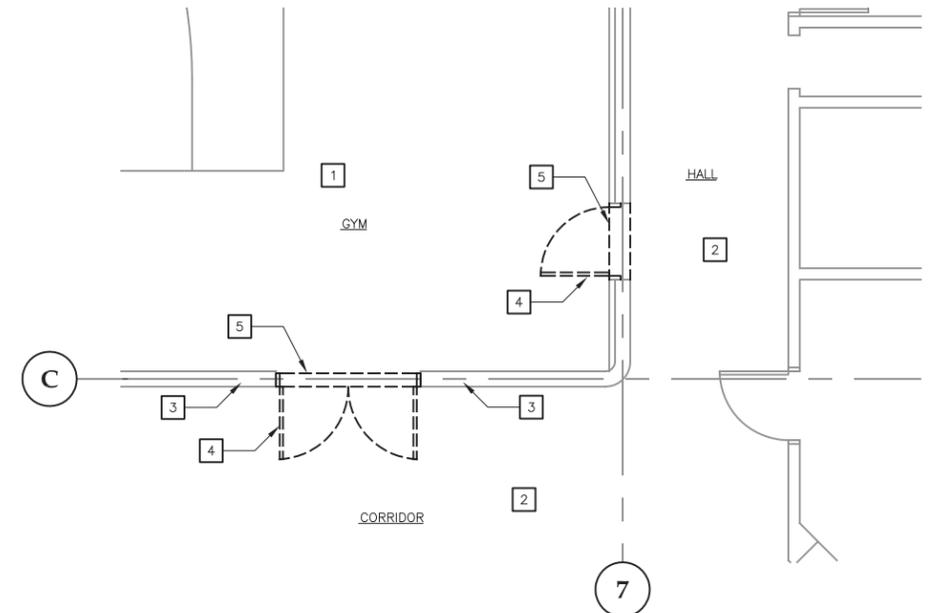


3a ENLARGED FIRST FLOOR DEMOLITION PLAN
SCALE: 0 2' 4' 8'

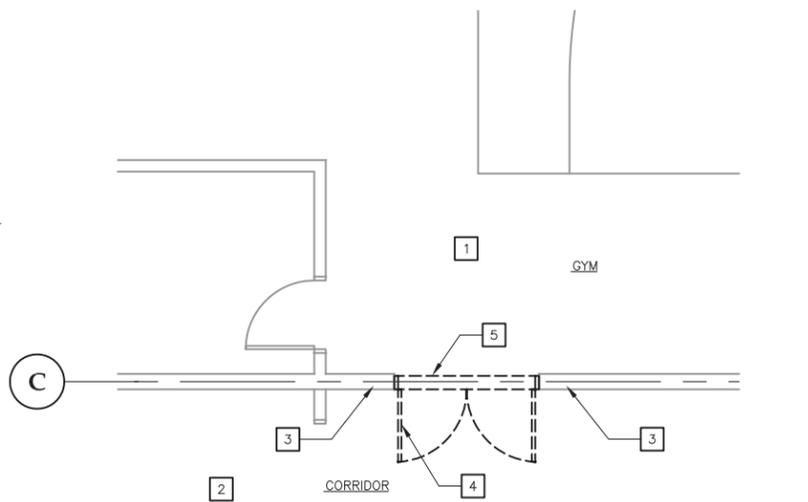

2a FIRST FLOOR DEMOLITION PLAN
SCALE: 0 2' 4' 8'

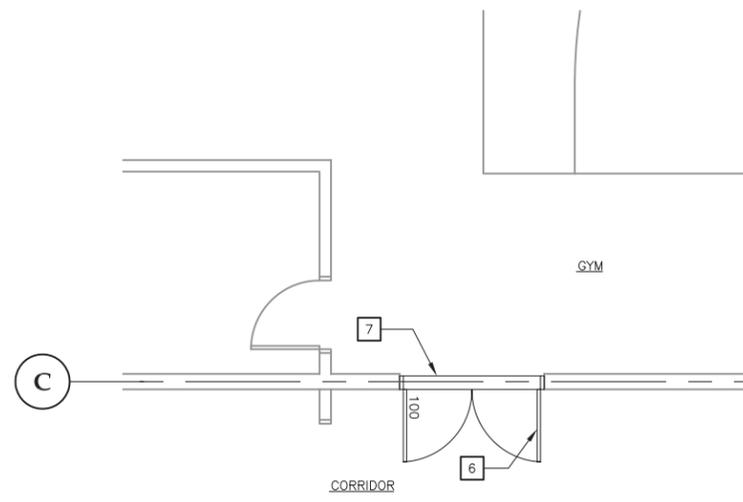

2b FIRST FLOOR PLAN
SCALE: 0 2' 4' 8'

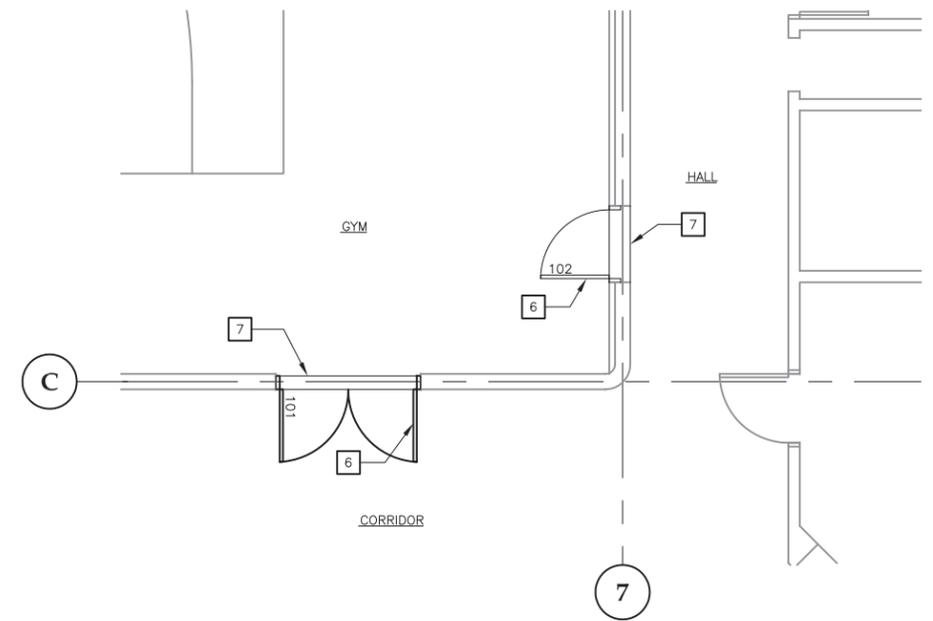

3b ENLARGED FIRST FLOOR PLAN
SCALE: 0 2' 4' 8'



**Jensen
Yorba
Lott
Inc.**

522 West 10th Street
Juneau, Alaska 99801
phone 907-586-1070
fax 907-586-3959
jensenyorbalott.com



**Haines Borough
HAINES GYM, POOL, &
CHILKAT CENTER DOORS
& HAINES GYM MAT HOIST**
Haines, Alaska

NO.	REVISIONS


- △
- △
- △

SHEET TITLE
GYM - KEY,
DEMOLITION &
RENOVATION
FLOOR PLANS
DATE: 06-07-2013
FILE: 13008


A201

KEY NOTES:


- 1 REMOVE DOOR FRAME
- 2 REMOVE WALL
- 3 REMOVE FLOOR FINISHES
- 4 TYPICAL PARTITION WALL WHERE SHOWN
-FROM FLOOR TO 8'-6" SOFFIT
-2x4 @ 16"oc w/ TOP & BOTTOM PLATE
-5/8" TYPE X GWB EA SIDE (PT)
- 5 DOOR & FRAME
-SEE DOOR SCHEDULE (A204)
- 6 PATCH FLOOR w/CARPET
- 7 EX ACP & STL SUSPENSION GRID
- 8 RELOCATE EX THERMOSTAT TO ADJACENT WALL
- 9 CUT & PATCH ACP/CEILING GRID & EXTEND TO NEW WALL LOCATION
- 10 PT WALL FLOOR CEILING & CORNER TO CORNER
-1 PRIMER COAT
-2 TOP COATS
-BENJAMIN MOORE
-LATEX
-REGAL SELECT
-PEARL

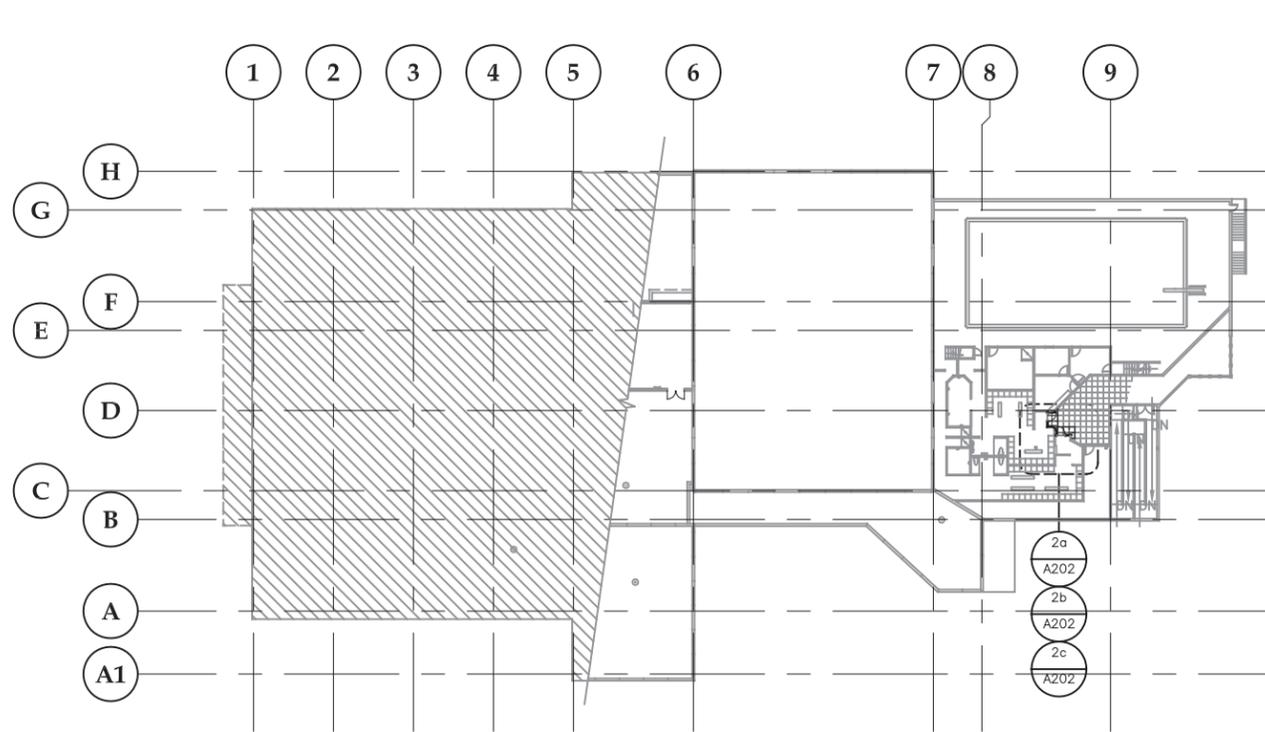


1 HAINES SCHOOL POOL SECOND FLOOR KEY PLAN
SCALE: 0 16' 32' 64'

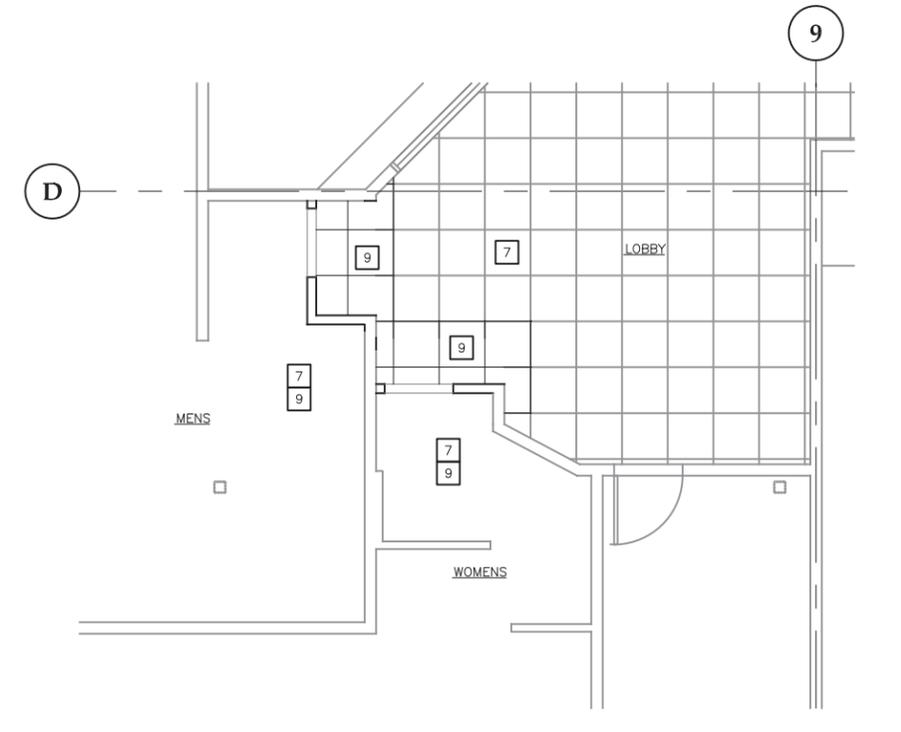


2C FIRST FLOOR REFLECTED CEILING PLAN
SCALE: 0 2' 4' 8'

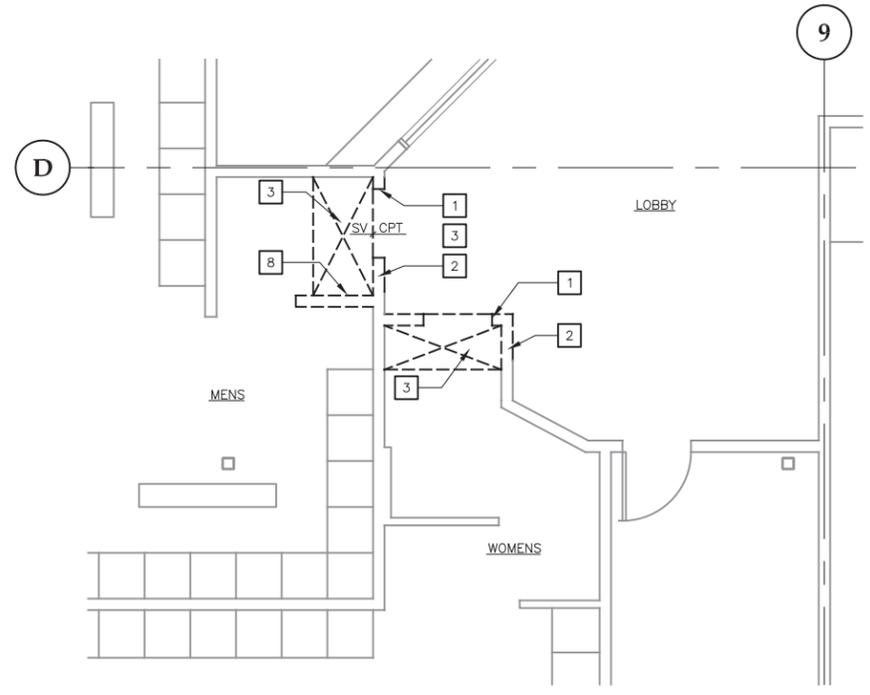

2a FIRST FLOOR DEMOLITION PLAN
SCALE: 0 2' 4' 8'

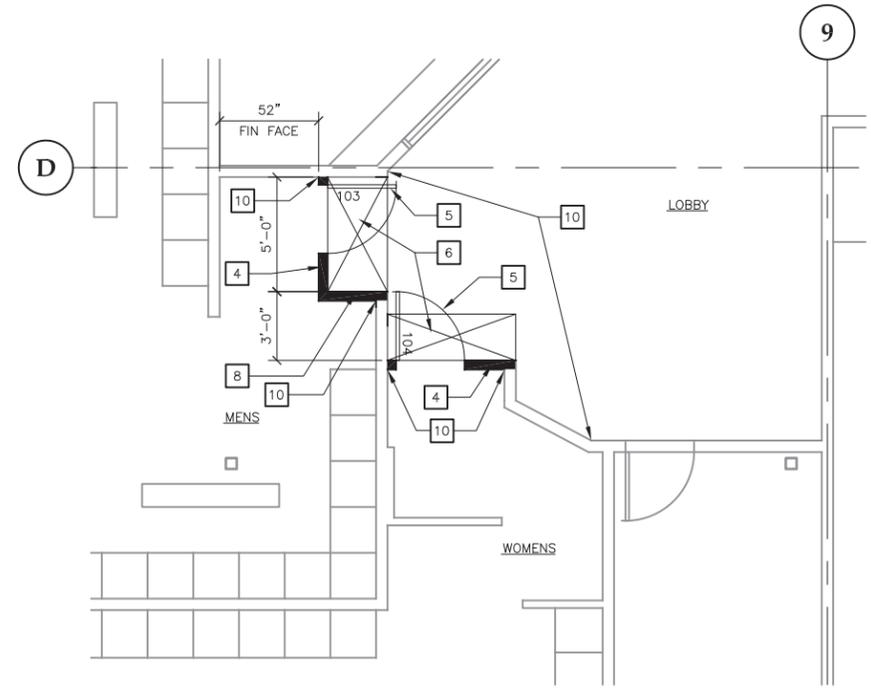

2b FIRST FLOOR PLAN
SCALE: 0 2' 4' 8'

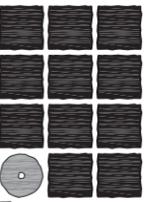

**Jensen
Yorba
Lott
Inc.**

522 West 10th Street
Juneau, Alaska 99801
phone 907-586-1070
fax 907-586-3959
jensenyorbalott.com



**Haines Borough
HAINES GYM, POOL, &
CHILKAT CENTER DOORS
& HAINES GYM MAT HOIST**
Haines, Alaska

REVISIONS




SHEET TITLE
**POOL - KEY,
DEMOLITION &
RENOVATION
FLOOR PLANS**

DATE: 06-07-2013
FILE: 13008


A202

KEY NOTES:


- 1 REMOVE DOOR & FRAME
- 2 DOOR & FRAME
(SEE SCHEDULE)
- 3 REMOVE WALL MOUNTED WD DOOR HOLDER
-PATCH WALL & PT
- 4 PT WALL
-SEE KEY NOTE 10 ON A202

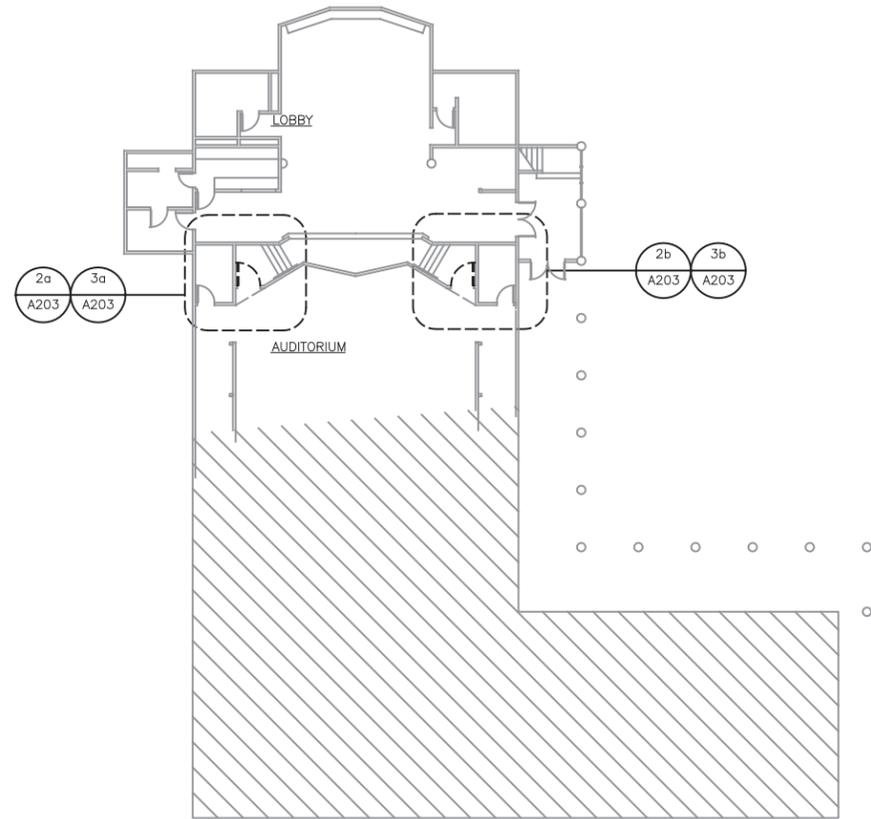


1 FIRST FLOOR KEY PLAN
SCALE: 0 16' 32' 64'

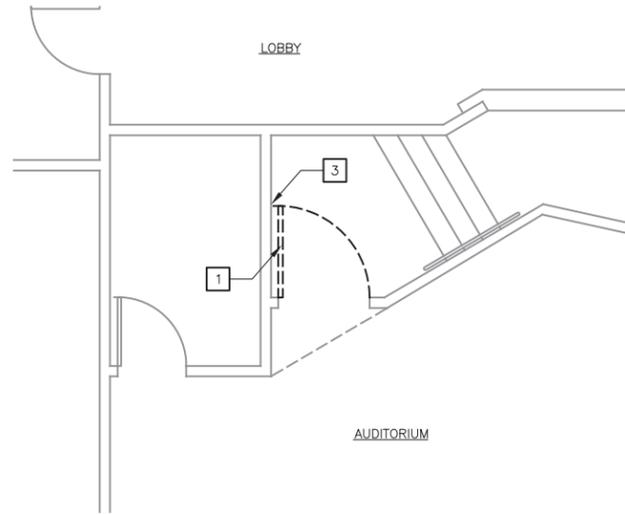


2a FIRST FLOOR DEMOLITION PLAN
SCALE: 0 2' 4' 8'

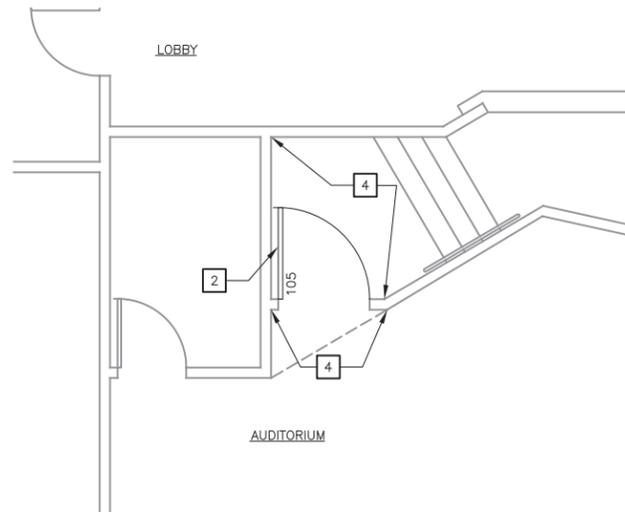

3a FIRST FLOOR PLAN
SCALE: 0 2' 4' 8'

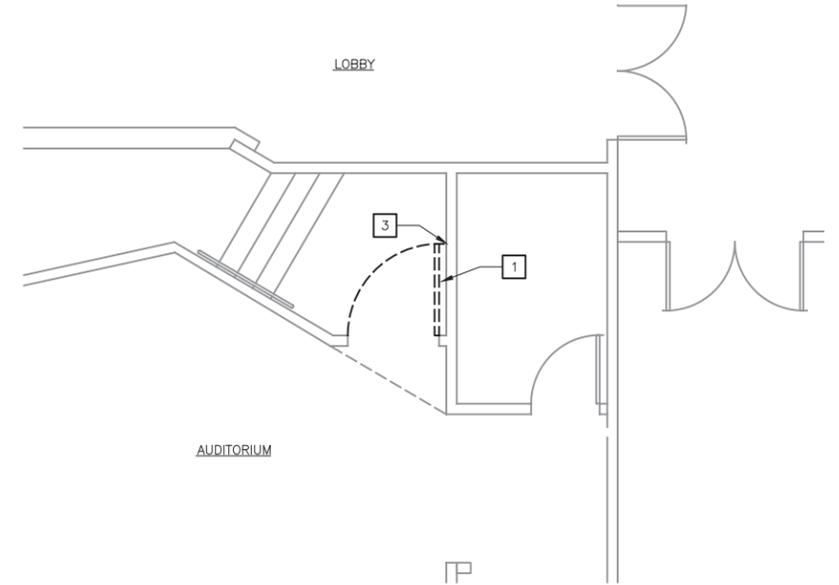

2b FIRST FLOOR DEMOLITION PLAN
SCALE: 0 2' 4' 8'

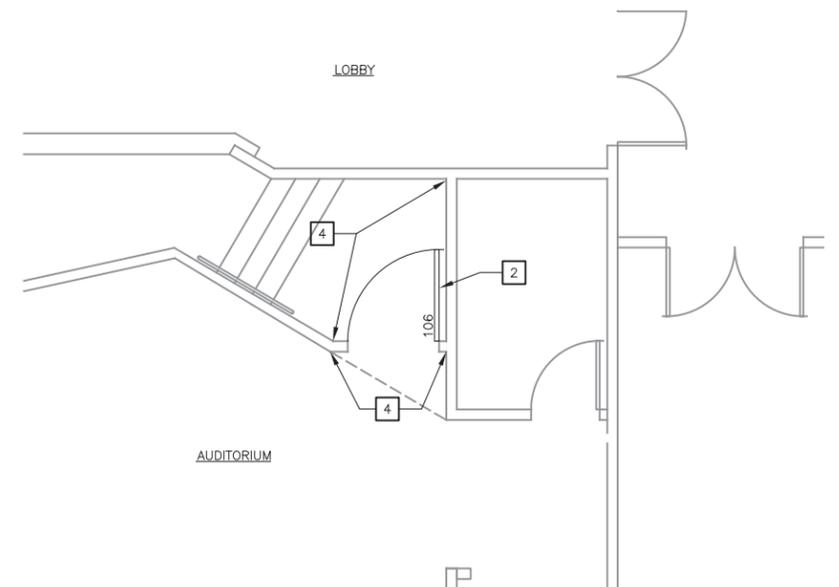

3b FIRST FLOOR PLAN
SCALE: 0 2' 4' 8'



**Jensen
Yorba
Lott
Inc.**

522 West 10th Street
Juneau, Alaska 99801
phone 907-586-1070
fax 907-586-3959
jensenyorbalott.com



**Haines Borough
HAINES GYM, POOL, &
CHILKAT CENTER DOORS
& HAINES GYM MAT HOIST**
Haines, Alaska

REVISIONS


- △
- △
- △

SHEET TITLE
**CHILKAT CENTER -
KEY, DEMOLITION
& RENOVATION
FLOOR PLANS**

DATE: 06-07-2013
FILE: 13008

A203

DOOR TYPES

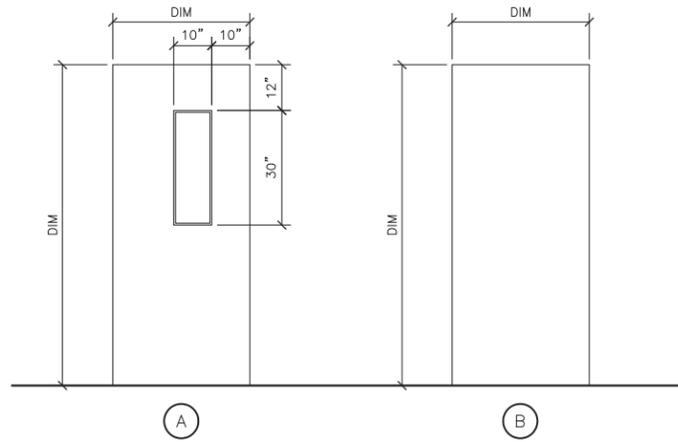


DOOR SCHEDULE

OPENING No.	Type	Size	DOOR Mat. Fin.	FRAME Mat. Fin.	GLASS	RATING	DETAILS			HW	REMARKS
							Head	Jamb	Sill		
100	A	PR 3'-0" x 6'-9 3/4"	WD PF	HM PT	X		1/A204 SIM	1/A204	2/A204	1	NOTE A
101	A	PR 3'-0" x 6'-9 3/4"	WD PF	HM PT	X		1/A204 SIM	1/A204	2/A204	1	"
102	A	3'-8" x 6'-10 1/2"	WD PF	HM PT	X		1/A204 SIM	1/A204	2/A204	2	"
103	B	3'-0" x 7'-0"	WD PF	HM PT	-		3/A204	3/A204 SIM	-	3	"
104	B	3'-0" x 7'-0"	WD PF	HM PT	-		3/A204	3/A204 SIM	-	3	"
105	A	4'-0" x 6'-8"	WD PF	HM PT	X		4/A204	4/A204 SIM	-	4	"
106	A	4'-0" x 6'-8"	WD PF	HM PT	X		4/A204	4/A204 SIM	-	4	"

ABBREVIATIONS

HM - HOLLOW METAL
 PF - PRE-FINISHED
 PT - PAINT
 WD - WOOD


NOTE A: SITE VERIFY WALL THICKNESS

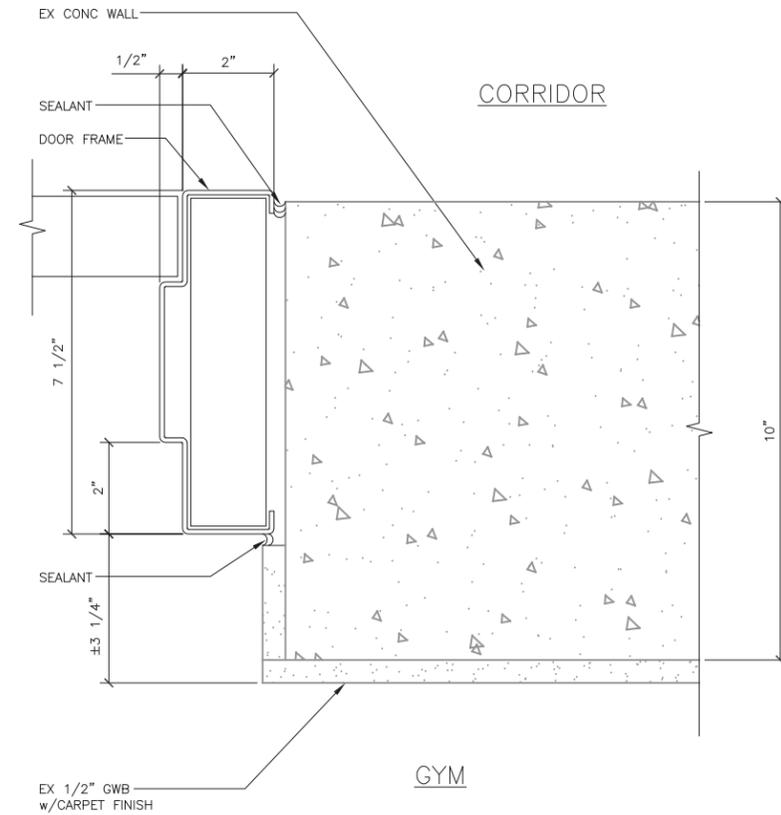

1 GYM DOOR JAMB (SIM @ HEAD)

13008/X_A204-1


SCALE: 0 3" 6"

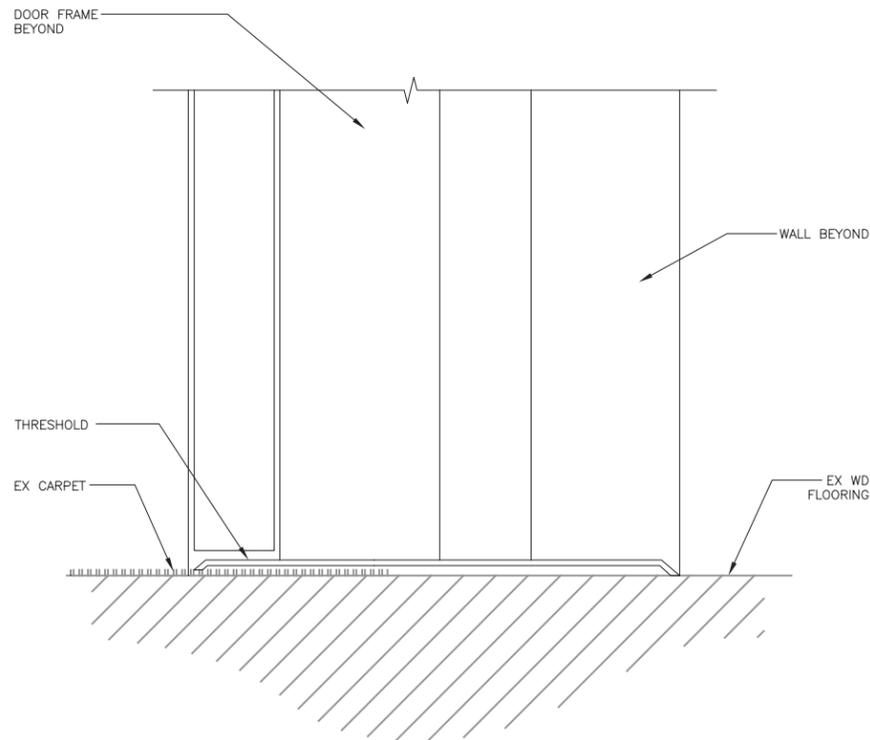

2 GYM DOOR SILL DETAIL

13008/X_A204-2


SCALE: 0 3" 6"

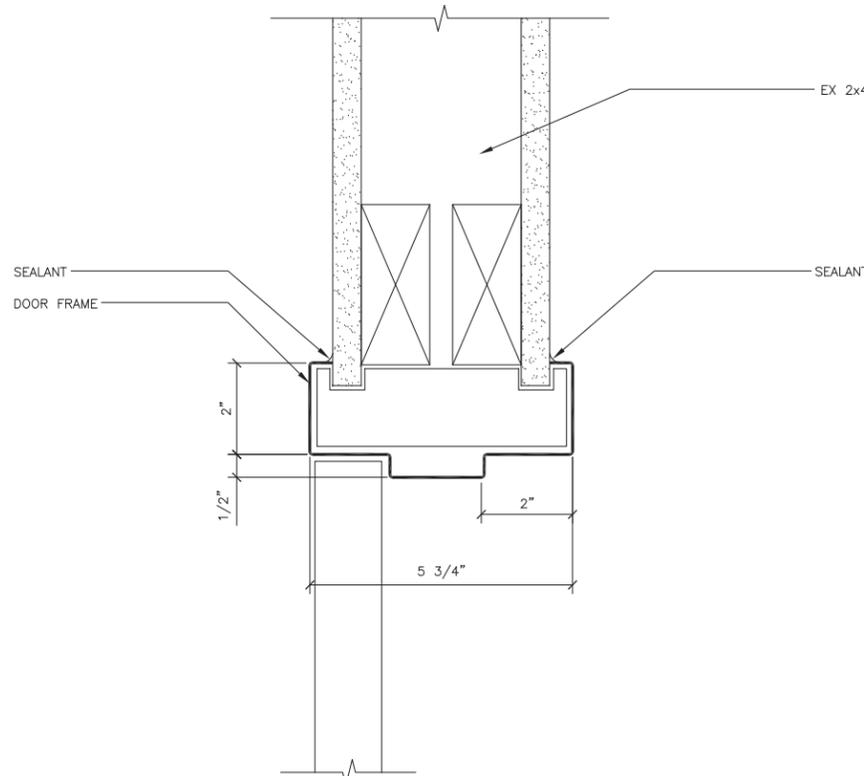

3 DOOR HEAD DETAIL (SIM @ JAMB)

13008/X_A204-3

SCALE: 0 3" 6"

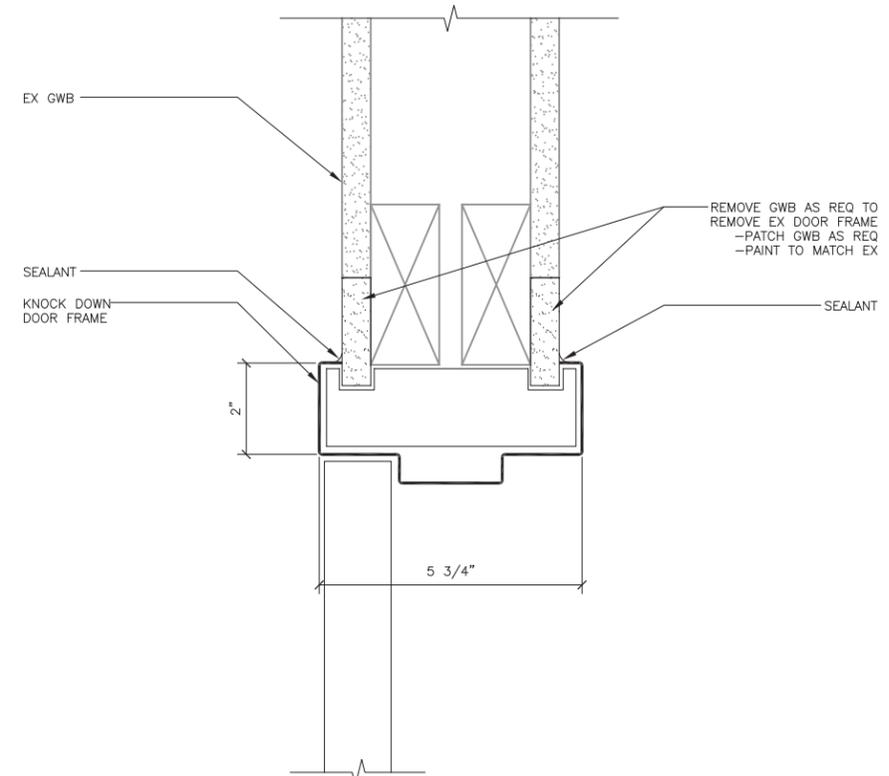

4 DOOR HEAD DETAIL (SIM @ JAMB)

13008/X_A204-4

SCALE: 0 3" 6"



**Jensen
Yorba
Lott
Inc.**

522 West 10th Street
 Juneau, Alaska 99801
 phone 907-586-1070
 fax 907-586-3959
 jensenyorbalott.com



**Haines Borough
 HAINES GYM, POOL, &
 CHILKAT CENTER DOORS
 & HAINES GYM MAT HOIST**
 Haines, Alaska

REVISIONS

- △
- △
- △


SHEET TITLE

**DOOR TYPES,
 DETAILS,
 HARDWARE &
 DOOR SCHEDULE**

DATE: 06-07-2013


FILE: 13008

A204

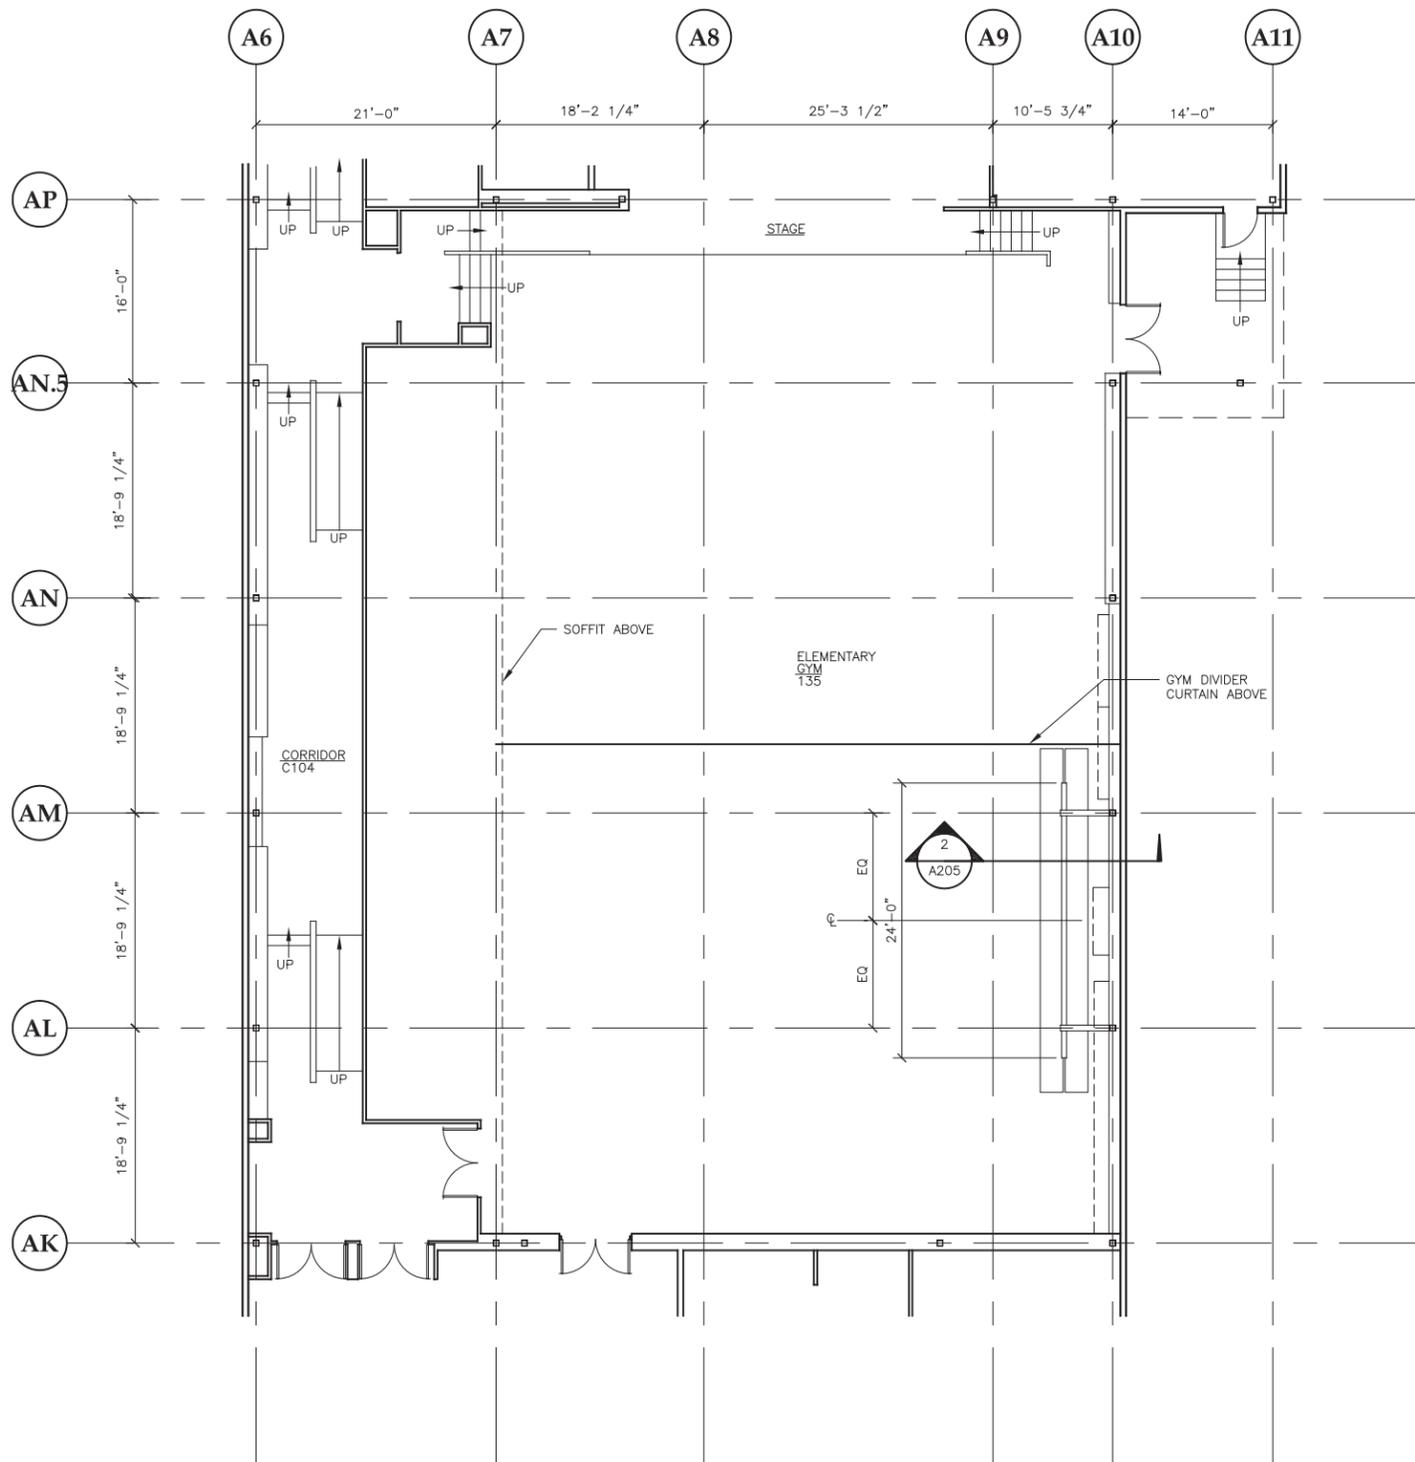

1 GYM FLOOR PLAN

SCALE: 0 4' 8' 16'

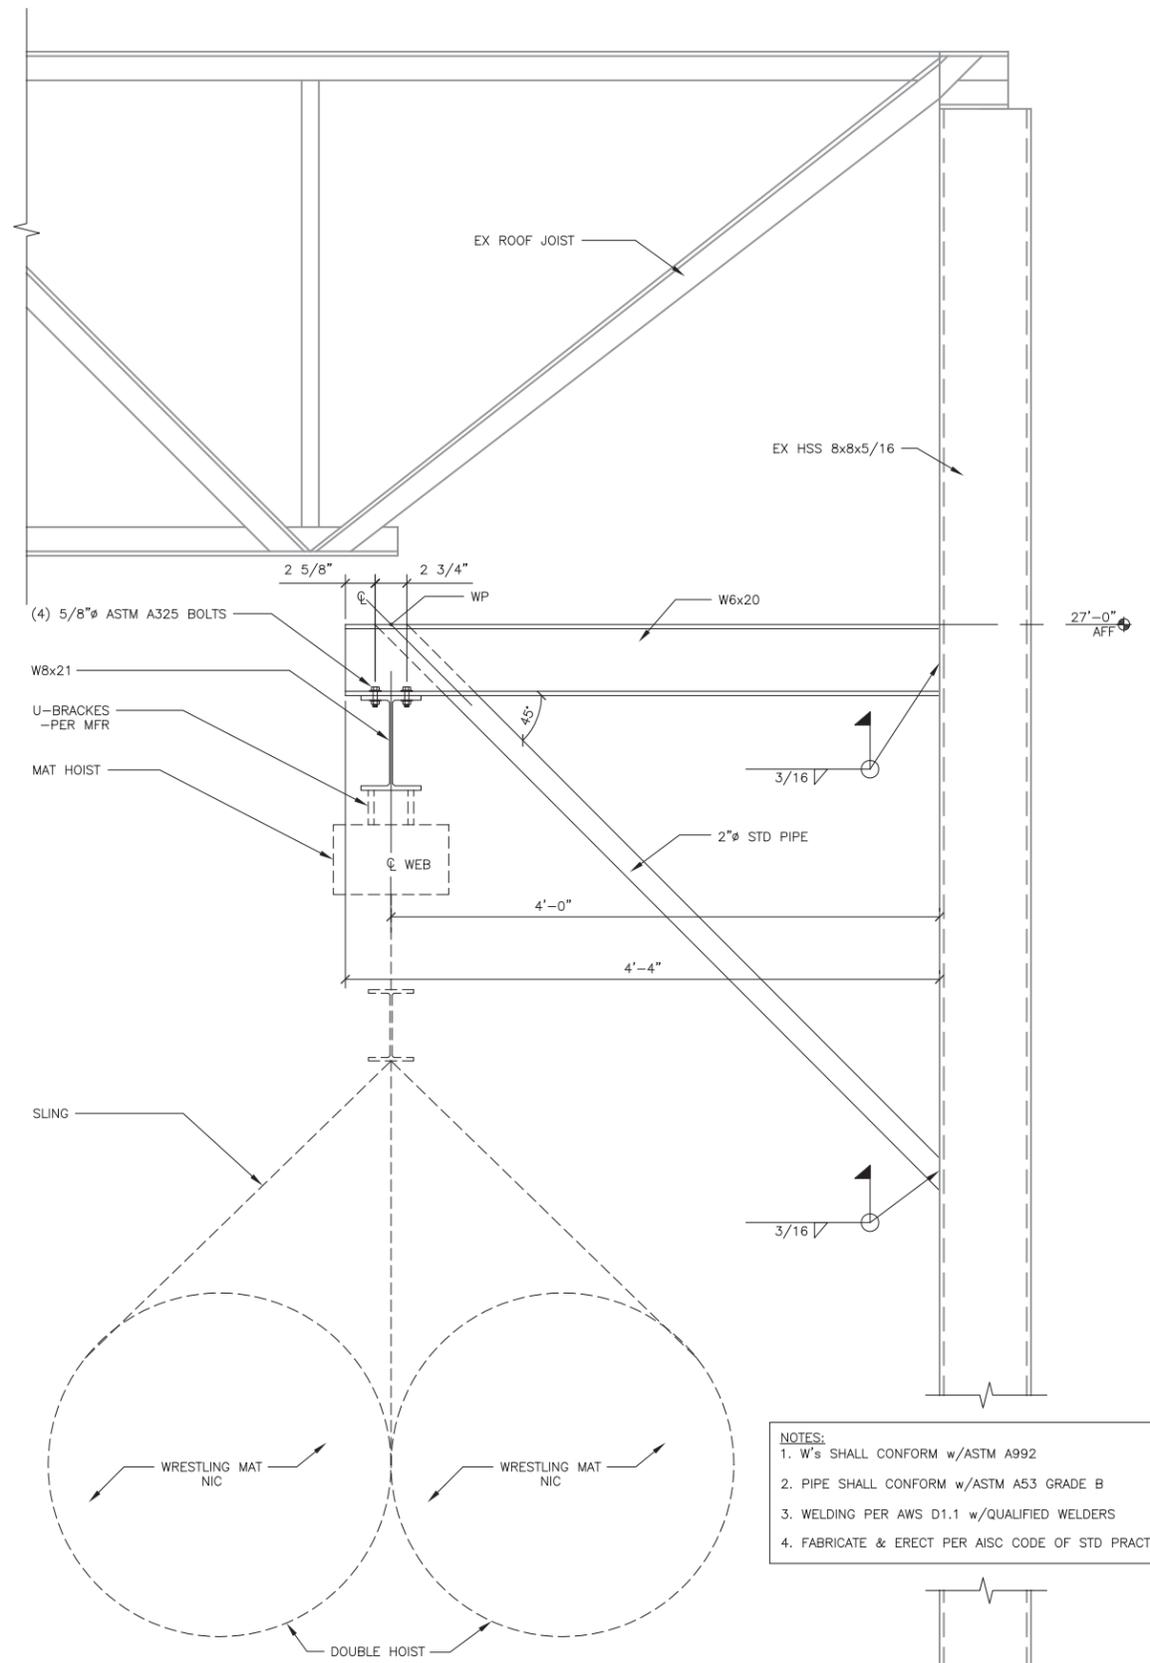

2 Mat Hoist Detail

SCALE: 0 6" 1' 2'

- NOTES:
1. W's SHALL CONFORM w/ASTM A992
 2. PIPE SHALL CONFORM w/ASTM A53 GRADE B
 3. WELDING PER AWS D1.1 w/QUALIFIED WELDERS
 4. FABRICATE & ERECT PER AISC CODE OF STD PRACTICE



Jensen
Yorba
Lott
Inc.

522 West 10th Street
Juneau, Alaska 99801
phone 907-586-1070
fax 907-586-3959
jensenyorbалott.com



Haines Borough
HAINES GYM, POOL, &
CHILKAT CENTER DOORS
& HAINES GYM MAT HOIST
Haines, Alaska

NO.	REVISIONS

SHEET TITLE
GYM FLOOR PLAN

DATE: 06-07-2013
FILE: 13008

A205